
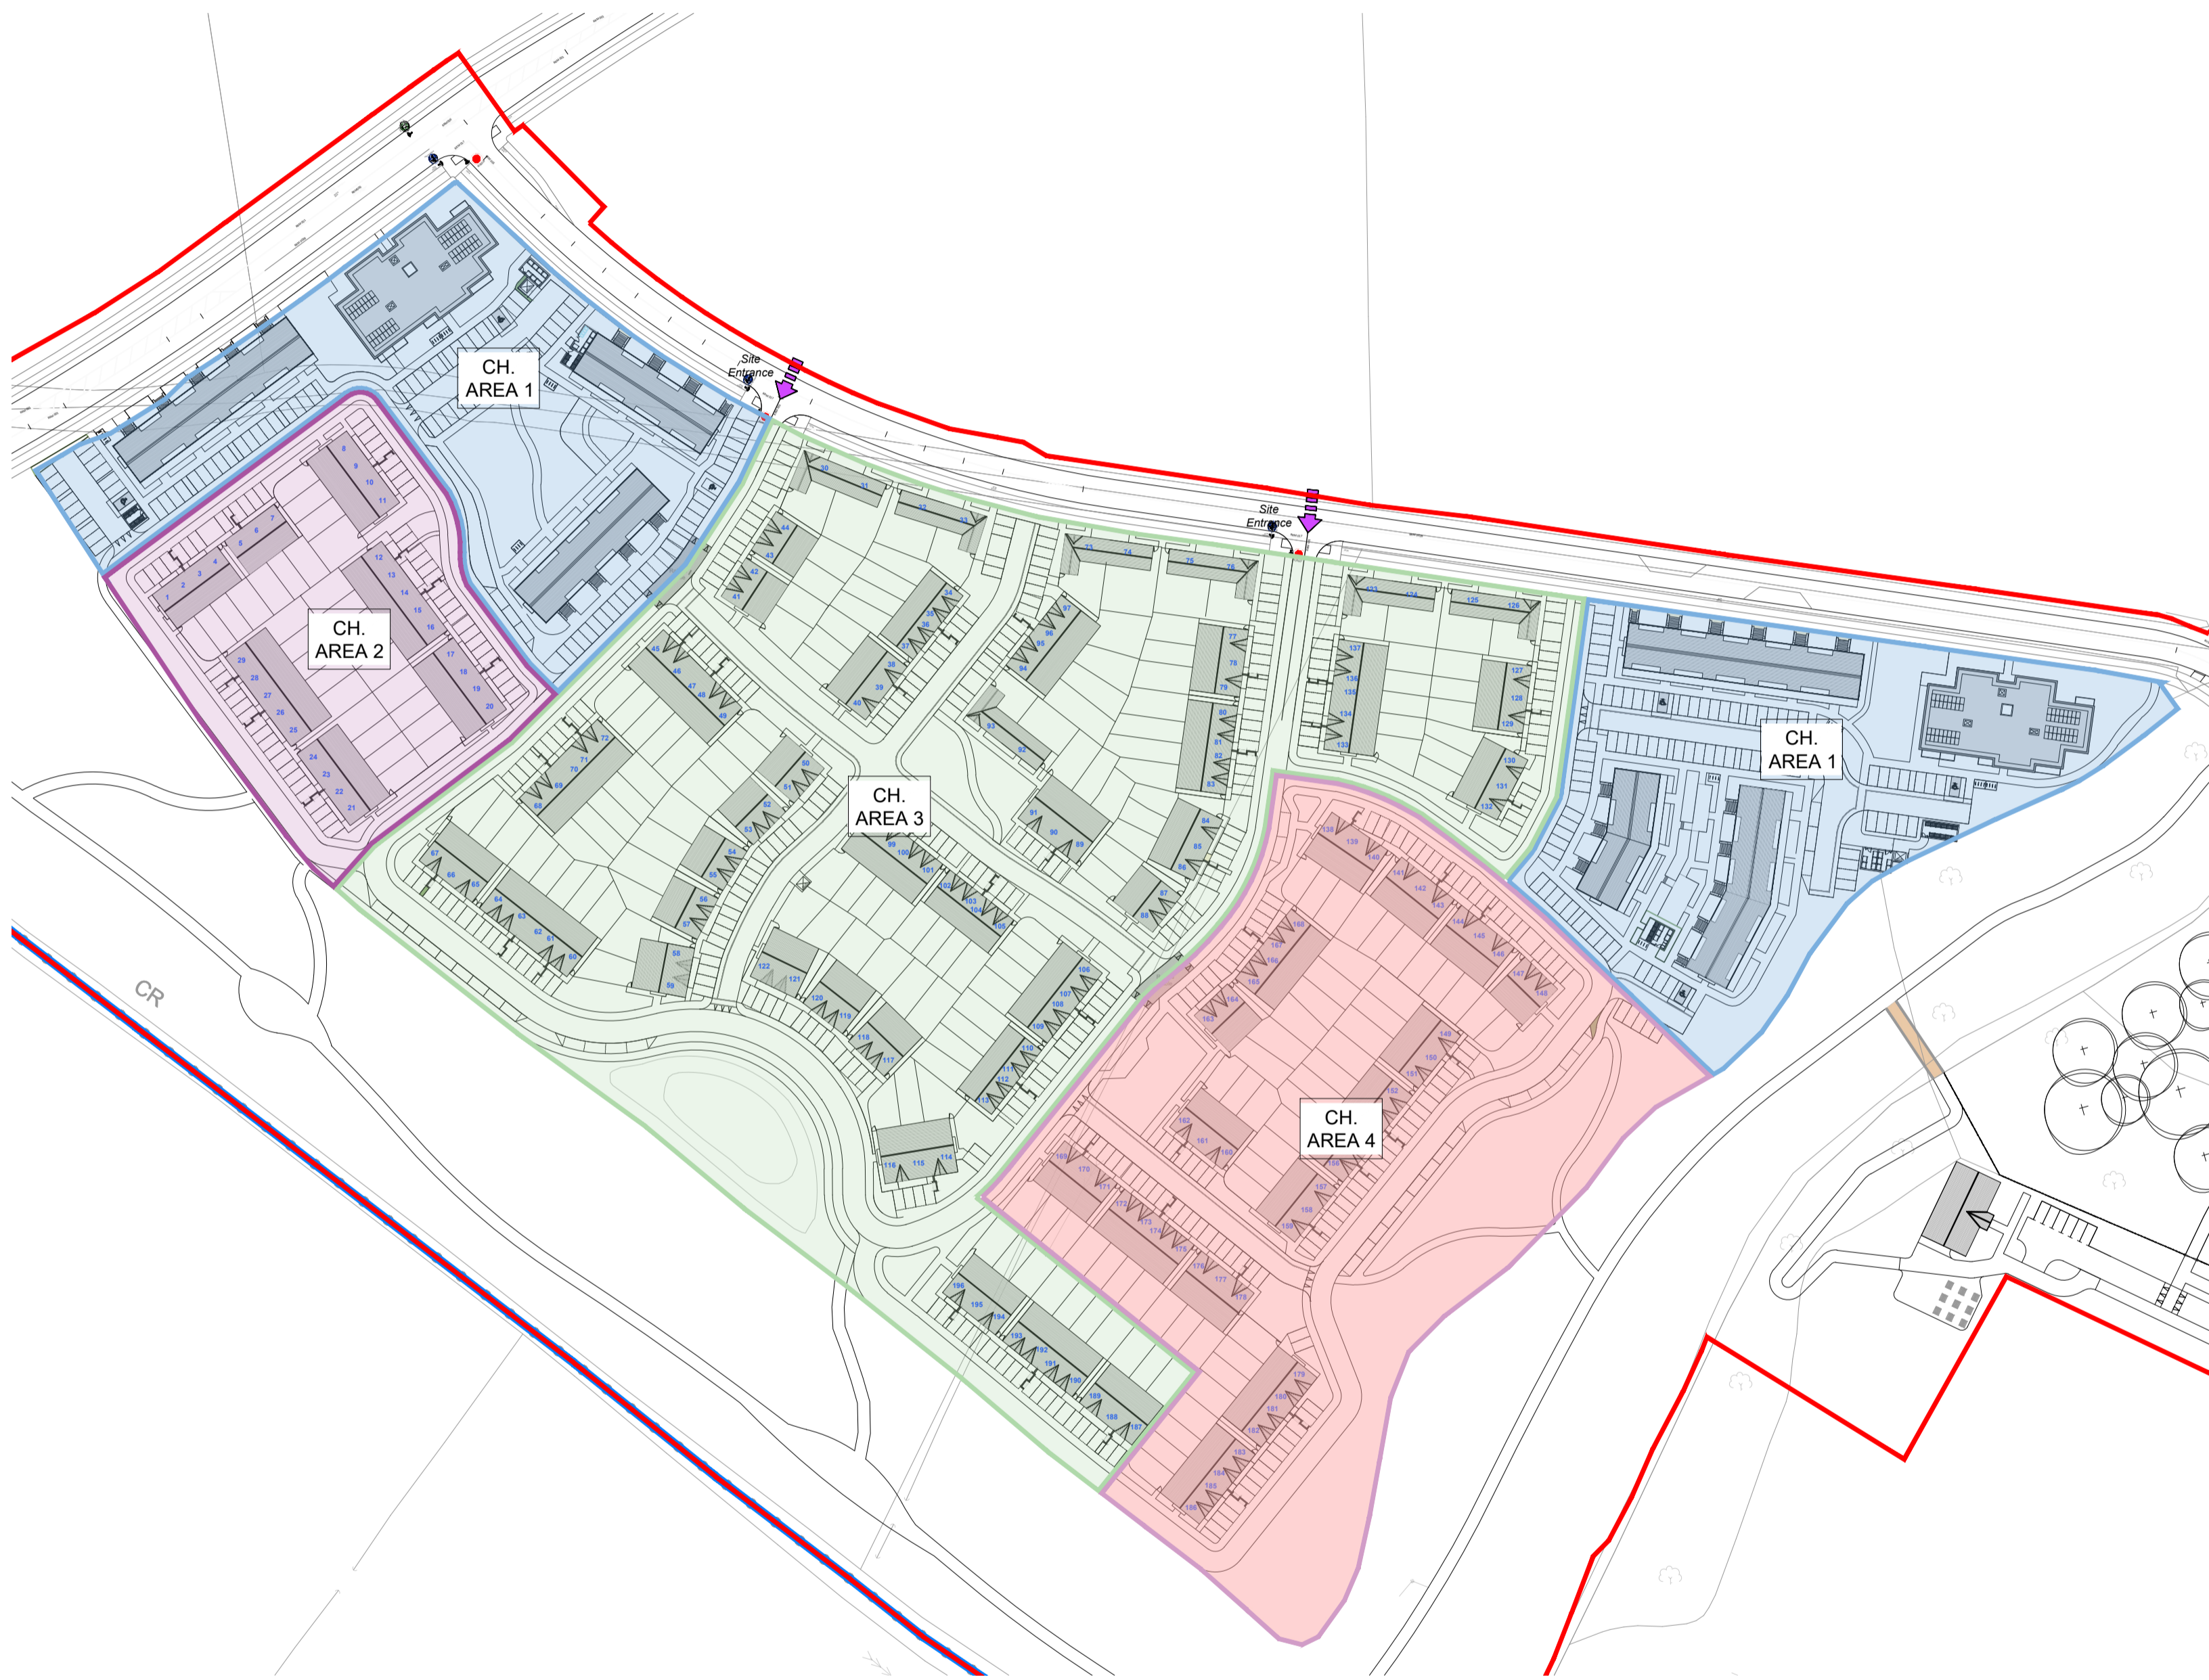


PLAN - CHARACTER AREAS

- CHARACTER AREA 1 - BUFF BRICK, RENDER & METAL CLADDING
- CHARACTER AREA 2 - BUFF BRICK & RENDER
- CHARACTER AREA 3 - RED MULTI BRICK & RENDER
- CHARACTER AREA 4 - BUFF BRICK

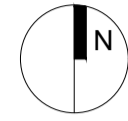

CHARACTER AREA KEY PLAN
1:1,250 @ A1

CHARACTER AREA 1
FRONT ELEVATION
APARTMENT BLOCK B



CHARACTER AREA 1
FRONT ELEVATION
DUPLEX BLOCK B



CHARACTER AREA 2
FRONT ELEVATION
TERRACED HOUSE TYPE C



CHARACTER AREA 2
FRONT ELEVATION
TERRACED HOUSE TYPE E



CHARACTER AREA 3
FRONT ELEVATION
TERRACED HOUSE TYPE D



CHARACTER AREA 3
FRONT ELEVATION
SEMI DETACHED HOUSE TYPE A-B



CHARACTER AREA 4
FRONT ELEVATION
TERRACED HOUSE TYPE C



NOTES:

DO NOT SCALE FROM DRAWINGS. WORK TO FIGURED DIMENSIONS ONLY. ARCHITECT TO BE NOTIFIED OF ALL DISCREPANCIES.

REVISIONS		
DATE	DESCRIPTION	No.

M C O R M
M^F CROSSAN O'ROURKE MANNING ARCHITECTS

PROJECT TITLE:
Moygaddy, Maynooth, Co. Meath

DRAWING TITLE:
**Site Layout Plan
Character Areas**

1 Grantham Street, Dublin 8, D08 A69Y, Ireland
Tel: 01-4788700 Fax: 01-4788711 E-Mail: arch@mcorm.com

DATE: Aug '22
SCALE: 1:1,250/1:200
JOB NO: 21006
DRAWING NO: PL116

DRAWN BY: JC
REVISION: