

House Type C ■  
House Type C1 ■




**GENERAL NOTES**

THIS DRAWING TO BE READ IN CONJUNCTION WITH ARCHITECT'S DRAWINGS, CONSULTANT ENGINEER'S DRAWINGS AND SPECIFICATIONS & LANDSCAPE ARCHITECT'S DRAWINGS. REFER TO ARCHITECT'S SITE PLAN PL100 FOR NORTH ORIENTATION.

LEVELS GIVEN ON HOUSE TYPE DRAWINGS ARE GIVEN TO A LOCAL ABSOLUTE ZERO LEVEL. FOR SPECIFIC LEVELS DEPENDING ON INDIVIDUAL UNIT LOCATION, REFER TO ARCHITECT'S CONTEXT SECTIONS AND ENGINEER'S DRAWINGS WHERE LEVELS ARE ALL GIVEN IN RELATION TO LAND SURVEYOR'S BENCHMARK BASED ON MALIN HEAD DATUM LEVEL.

**NOTES ON FINISHES:**

- ROOF: TO BE FINISHED IN SLATE OR CONCRETE ROOF TILES IN SELECTED COLOUR OR SIMILAR APPROVED.
- WALLS: SELECTED BRICKWORK WHERE INDICATED OTHERWISE PAINTED SAND / CEMENT RENDER OR SELF COLOURED RENDER. EXPRESSED BANDS AROUND EXTERNAL OPES/ EXPRESSED LINTOLS OVER EXTERNAL OPES WHERE INDICATED TO BE RECONSTITUTED STONE (LIGHT CREAM LIMESTONE OR GRANITE EFFECT) OR RENDER.
- JOINERY: ALL WINDOWS AND DOORS, FRAMES AND LEAVES, TO BE ALUMINIUM OR UPVC POWDER-COATED TO SELECTED COLOUR.
- OBSCURE GLAZING WHERE INDICATED TO SENSITIVE WINDOWS.
- RAINWATER GOODS: GUTTERS, DOWNPIPES, AND FIXINGS TO BE UPVC OR ALUMINIUM POWDER COATED TO SELECTED COLOUR

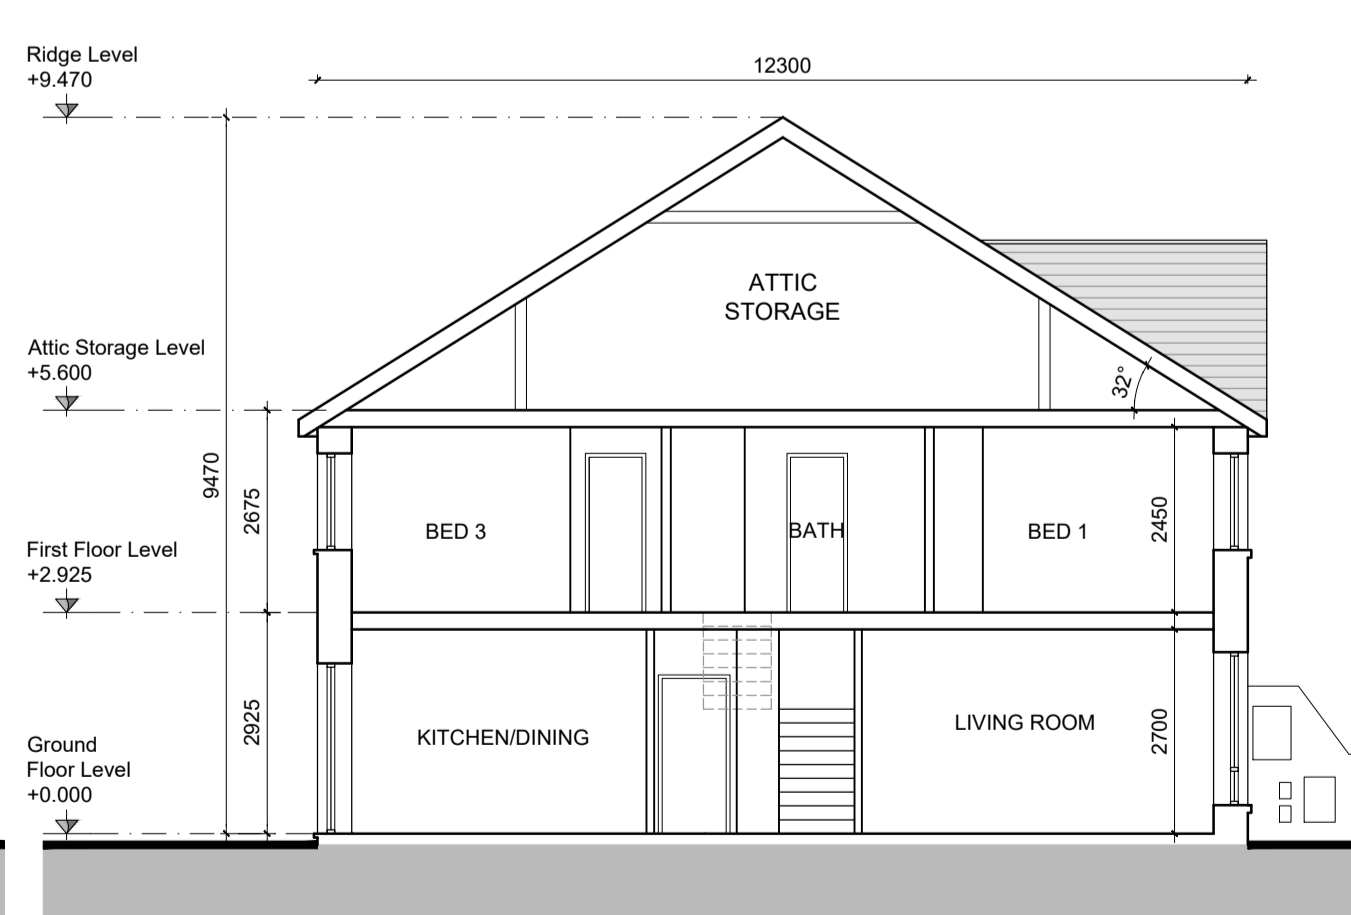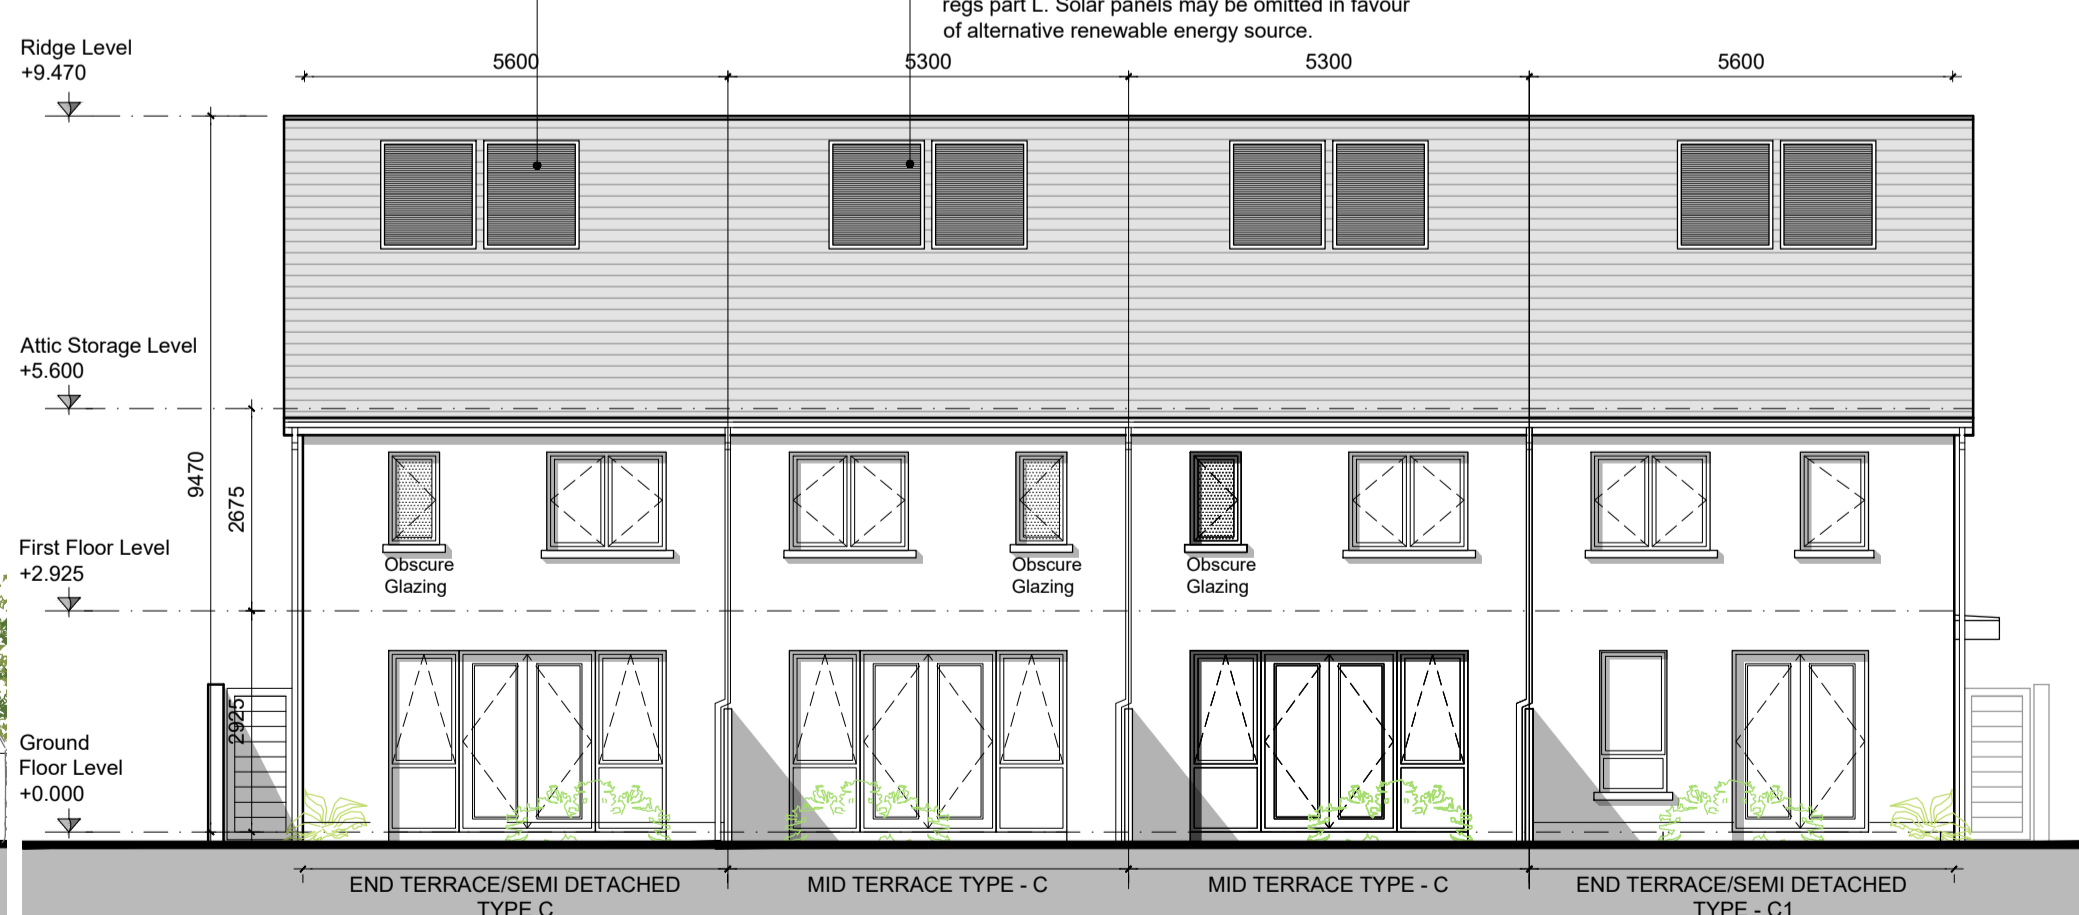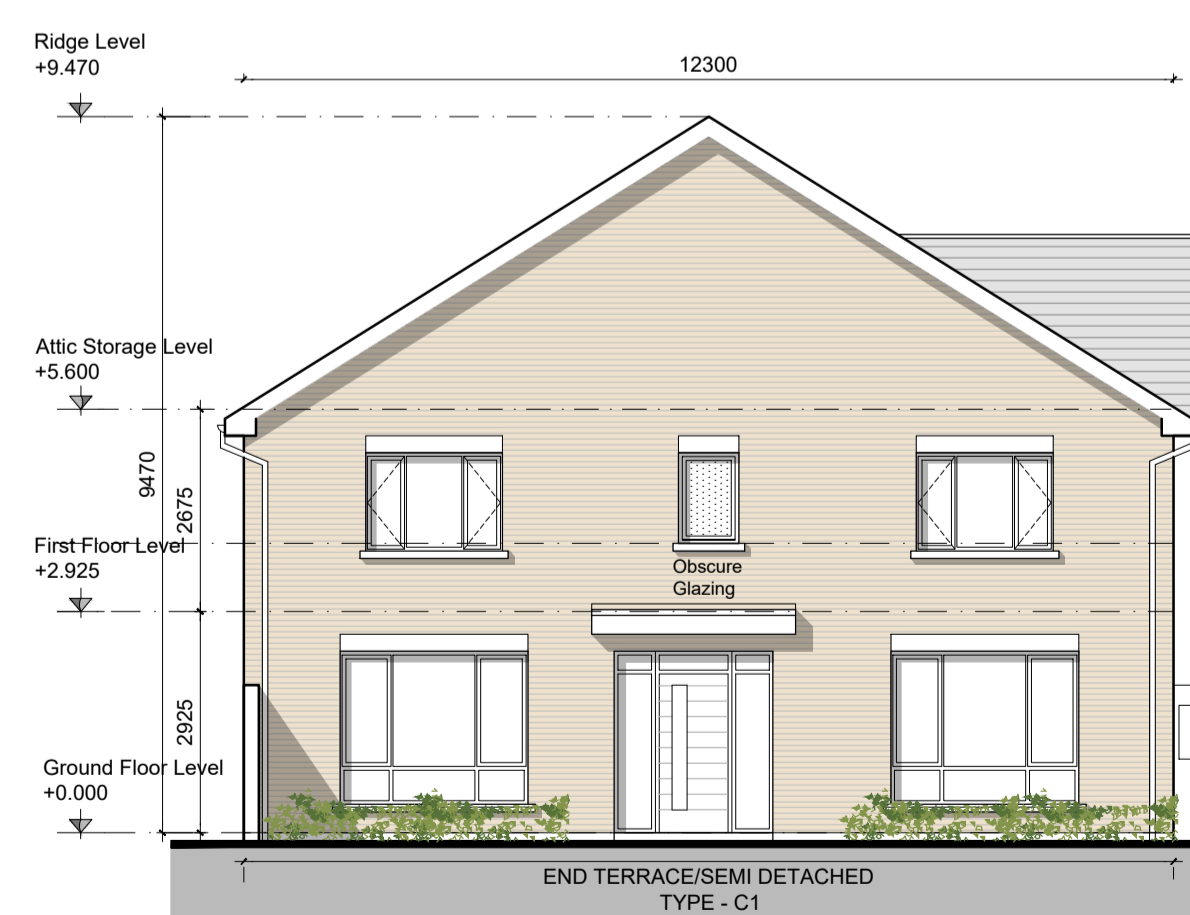

**NOTES:**

DO NOT SCALE FROM DRAWINGS. WORK TO FIGURED DIMENSIONS ONLY. ARCHITECT TO BE NOTIFIED OF ALL DISCREPANCIES.

REVISIONS	DATE		DESCRIPTION	No.
	DATE	DESCRIPTION		
C1	HOUSE TYPE C1	2 STOREY	End Terrace Semi Detached	114 SQM / 1227 SQF
			3 BED	
C	HOUSE TYPE C	2 STOREY	End Terrace/Mid Terrace Semi Detached	113 SQM / 1216 SQF
			3 BED	

PROJECT TITLE	Moygaddy Castle, Co.Meath	DATE	Aug '22	DRAWN BY	JC
	DRAWING TITLE	HOUSE TYPE C-C1 - CHARACTER AREA 4	SCALE	1:100 @A1	REVISION
FLOOR PLANS, ELEVATIONS & SECTION		JOB NO.	21006	DRAWING NO.	PL204
1 Grahams Street, Dublin 8, D08 A8P7, Ireland. Tel: 01-4787870 Fax: 01-4787111 E-Mail: enq@mcorm.com					