




FRONT ELEVATION A-A
1:100




SIDE ELEVATION B-B
1:100



SIDE ELEVATION D-D
1:100

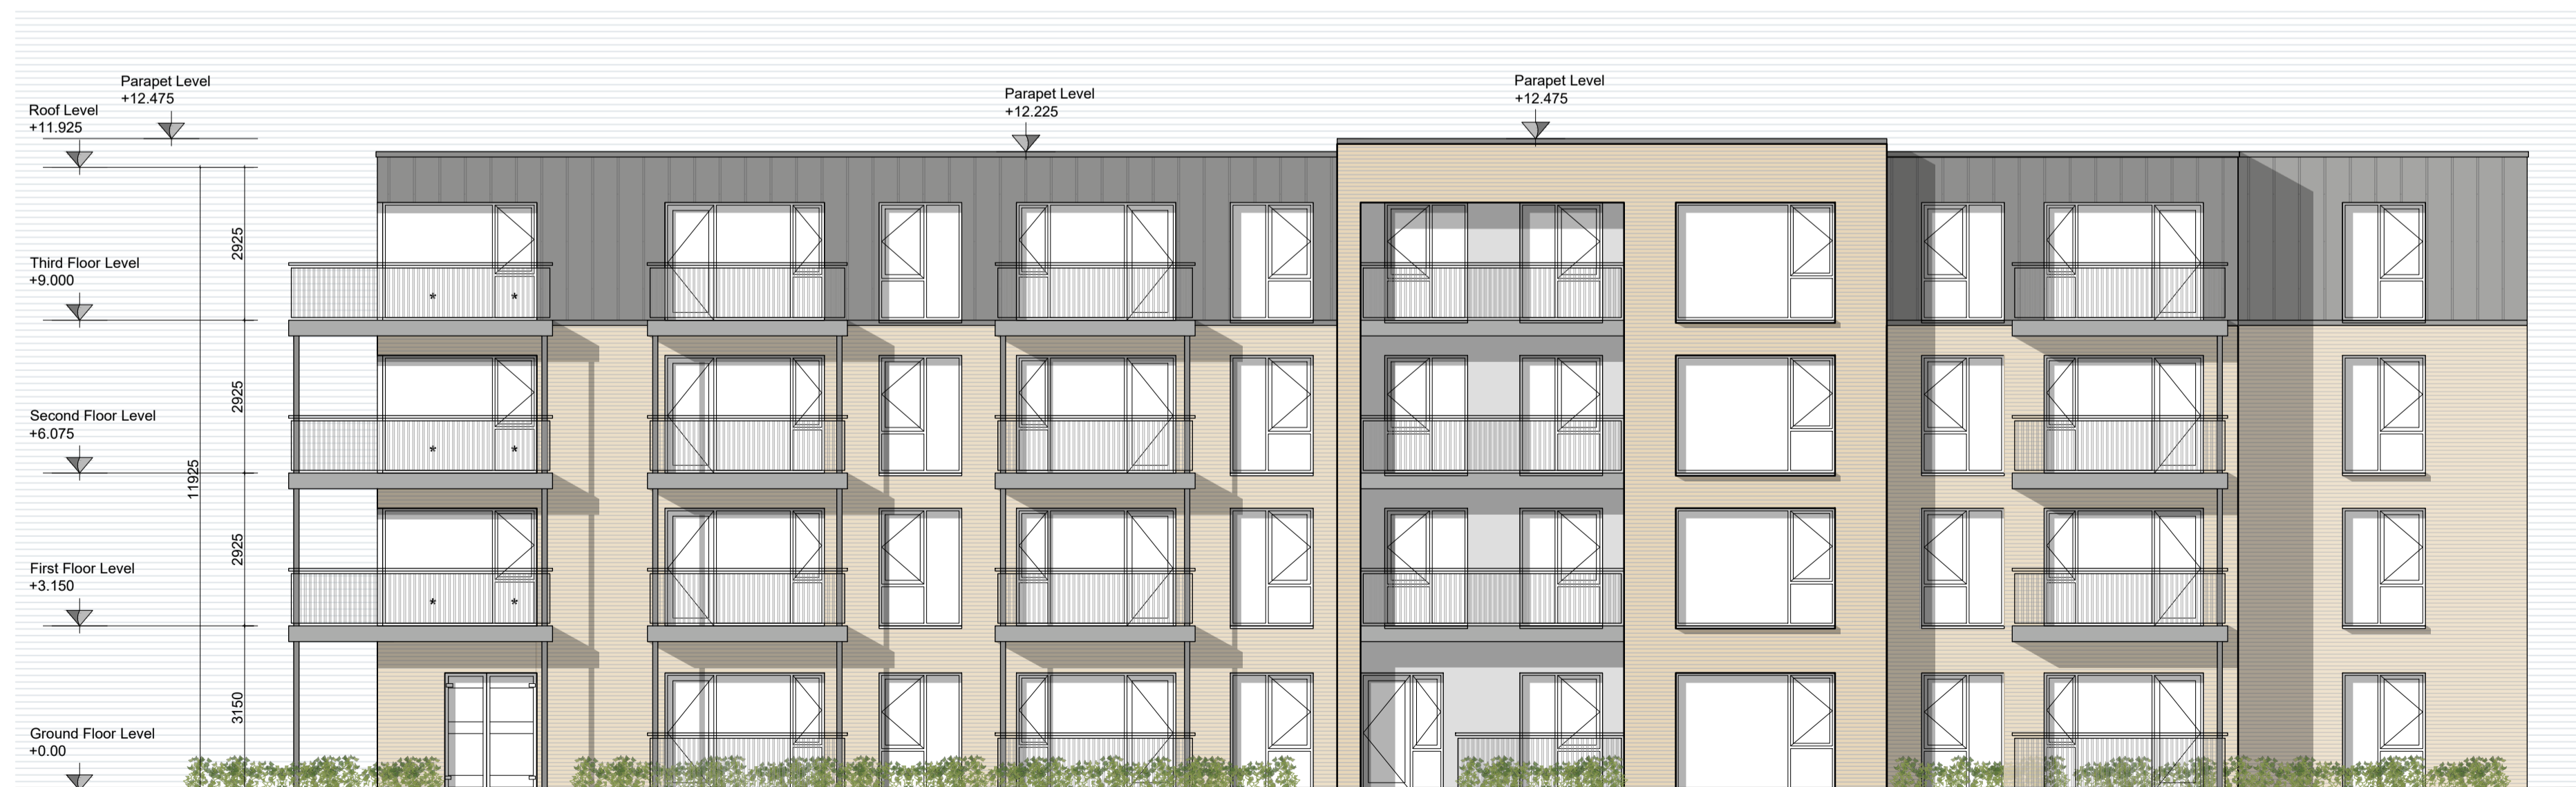

REAR ELEVATION C-C
1:100

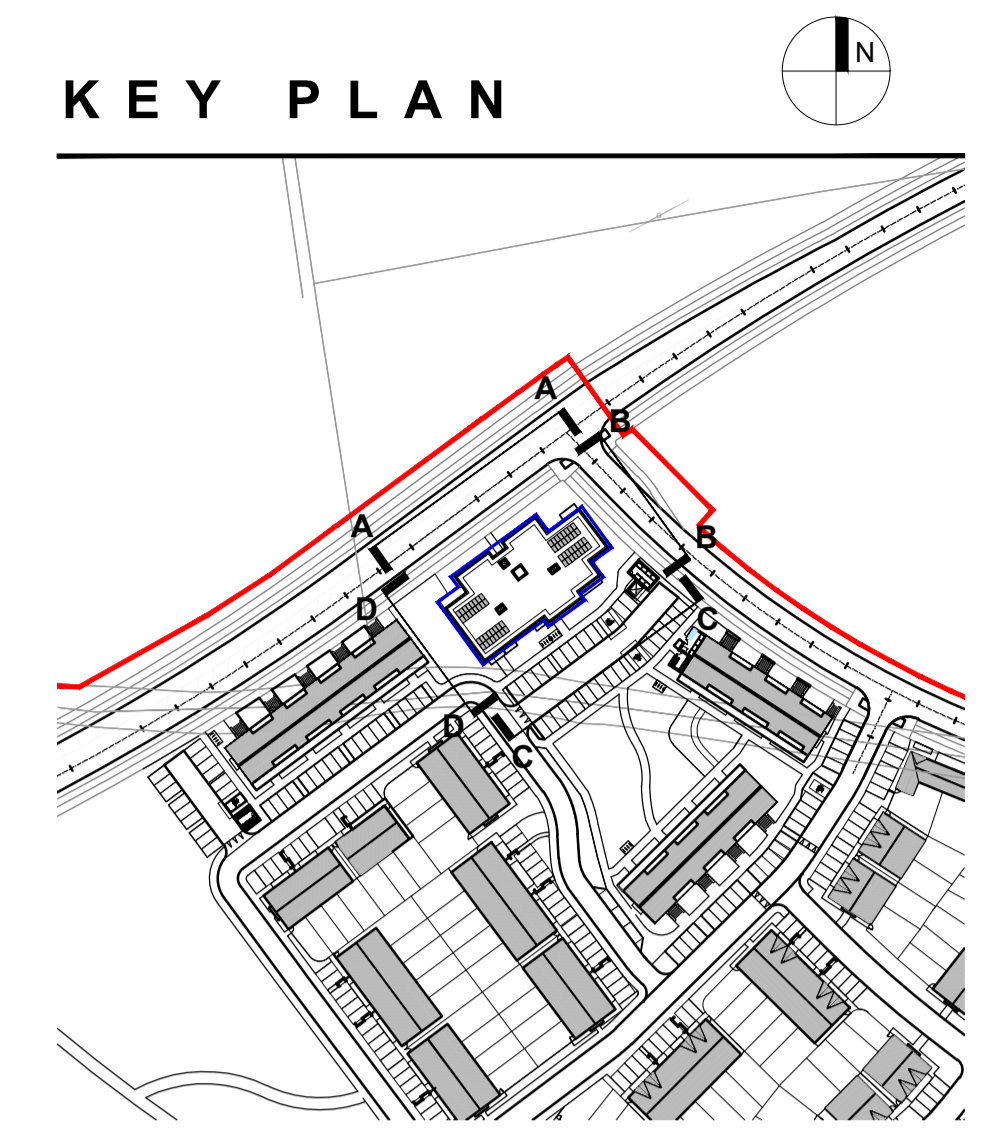

GENERAL NOTES

THIS DRAWING TO BE READ IN CONJUNCTION WITH ARCHITECT'S DRAWINGS, CONSULTANT ENGINEER'S DRAWINGS AND SPECIFICATIONS & LANDSCAPE ARCHITECT'S DRAWINGS REFER TO ARCHITECT'S SITE PLAN PL102 FOR NORTH ORIENTATION.

LEVELS GIVEN ON HOUSE TYPE DRAWINGS ARE GIVEN TO A LOCAL ABSOLUTE ZERO LEVEL. FOR SPECIFIC LEVELS DEPENDING ON INDIVIDUAL UNIT LOCATION, REFER TO ARCHITECT'S CONTEXT SECTIONS AND ENGINEER'S DRAWINGS WHERE LEVELS ARE ALL GIVEN IN RELATION TO LAND SURVEYOR'S BENCHMARK BASED ON MALIN HEAD DATUM LEVEL.

NOTES ON FINISHES:

- ROOF : TO BE FINISHED IN SINGLE PLY ROOFING MEMBRANE OR SIMILARLY APPROVED
- WALLS : SELECTED BRICKWORK WHERE INDICATED OTHERWISE PAINTED SAND / CEMENT RENDER, SELF COLOURED RENDER OR METAL CLADDING, EXPRESSED BANDS AROUND EXTERNAL OPES/EXPRESSED LINTELS OVER EXTERNAL OPES WHERE INDICATED TO BE RECONSTITUTED STONE (LIGHT CREAM LIMESTONE OR GRANITE EFFECT) OR RENDER
- JOINERY : ALL WINDOWS AND DOORS, FRAMES AND LEAVES, TO BE ALUMINIUM POWDER-COATED TO APPROVED COLOUR, uPVC or SELECTED TIMBER, OBSCURE GLAZING WHERE INDICATED TO SENSITIVE WINDOWS.
- RAINWATER GOODS : GUTTERS, DOWNPIPES, AND FIXINGS TO BE uPVC OR ALUMINIUM POWDER COATED TO SELECTED COLOUR.
- BALCONIES : HANDRAILS AND BALUSTRADES TO BE MILD STEEL GALVANISED AND PAINTED TO SELECTED COLOUR.

NOTES:
DO NOT SCALE FROM DRAWINGS. WORK TO FIGURED DIMENSIONS ONLY. ARCHITECT TO BE NOTIFIED OF ALL DISCREPANCIES.

REVISIONS		
DATE	DESCRIPTION	No.

 <small>MR CROSSAN O'ROURKE MANNING ARCHITECTS</small>	PROJECT TITLE	DATE	DRAWN BY
	Moygaddy Castle, Co.Meath	Aug '22	JC
	DRAWING TITLE	SCALE	REVISION
	Apartment Block A Elevations	1:100 @A1	-
	JOB NO.	DRAWING NO.	
	21006	PL402	
<small>1 Grantham Street, Dublin 8, Ireland, D08 A4B7 Tel: 01-4788700 Fax: 01-4788711 E-Mail: arch@mccorm.com</small>			