



KEY PLAN

GENERAL NOTES


THIS DRAWING IS TO BE READ IN CONJUNCTION WITH ARCHITECTS, ENGINEERS AND LANDSCAPE ARCHITECTS DOCUMENTS.

NOTES ON FINISHES


ROOF: TO BE FINISHED WITH FIBRE CEMENT TILE
 WALLS: TO BE FINISHED IN A COMBINATION OF TROWEL FINISHED SAND / CEMENT RENDER
 JOINERY: ALL WINDOWS, DOORS, FASCIA / SOFFIT LININGS TO BE uPVC, ALUMINIUM OR TIMBER FOR PAINTING / STAINING.
 RAINWATER GOODS: TO BE uPVC OR ALUMINIUM.

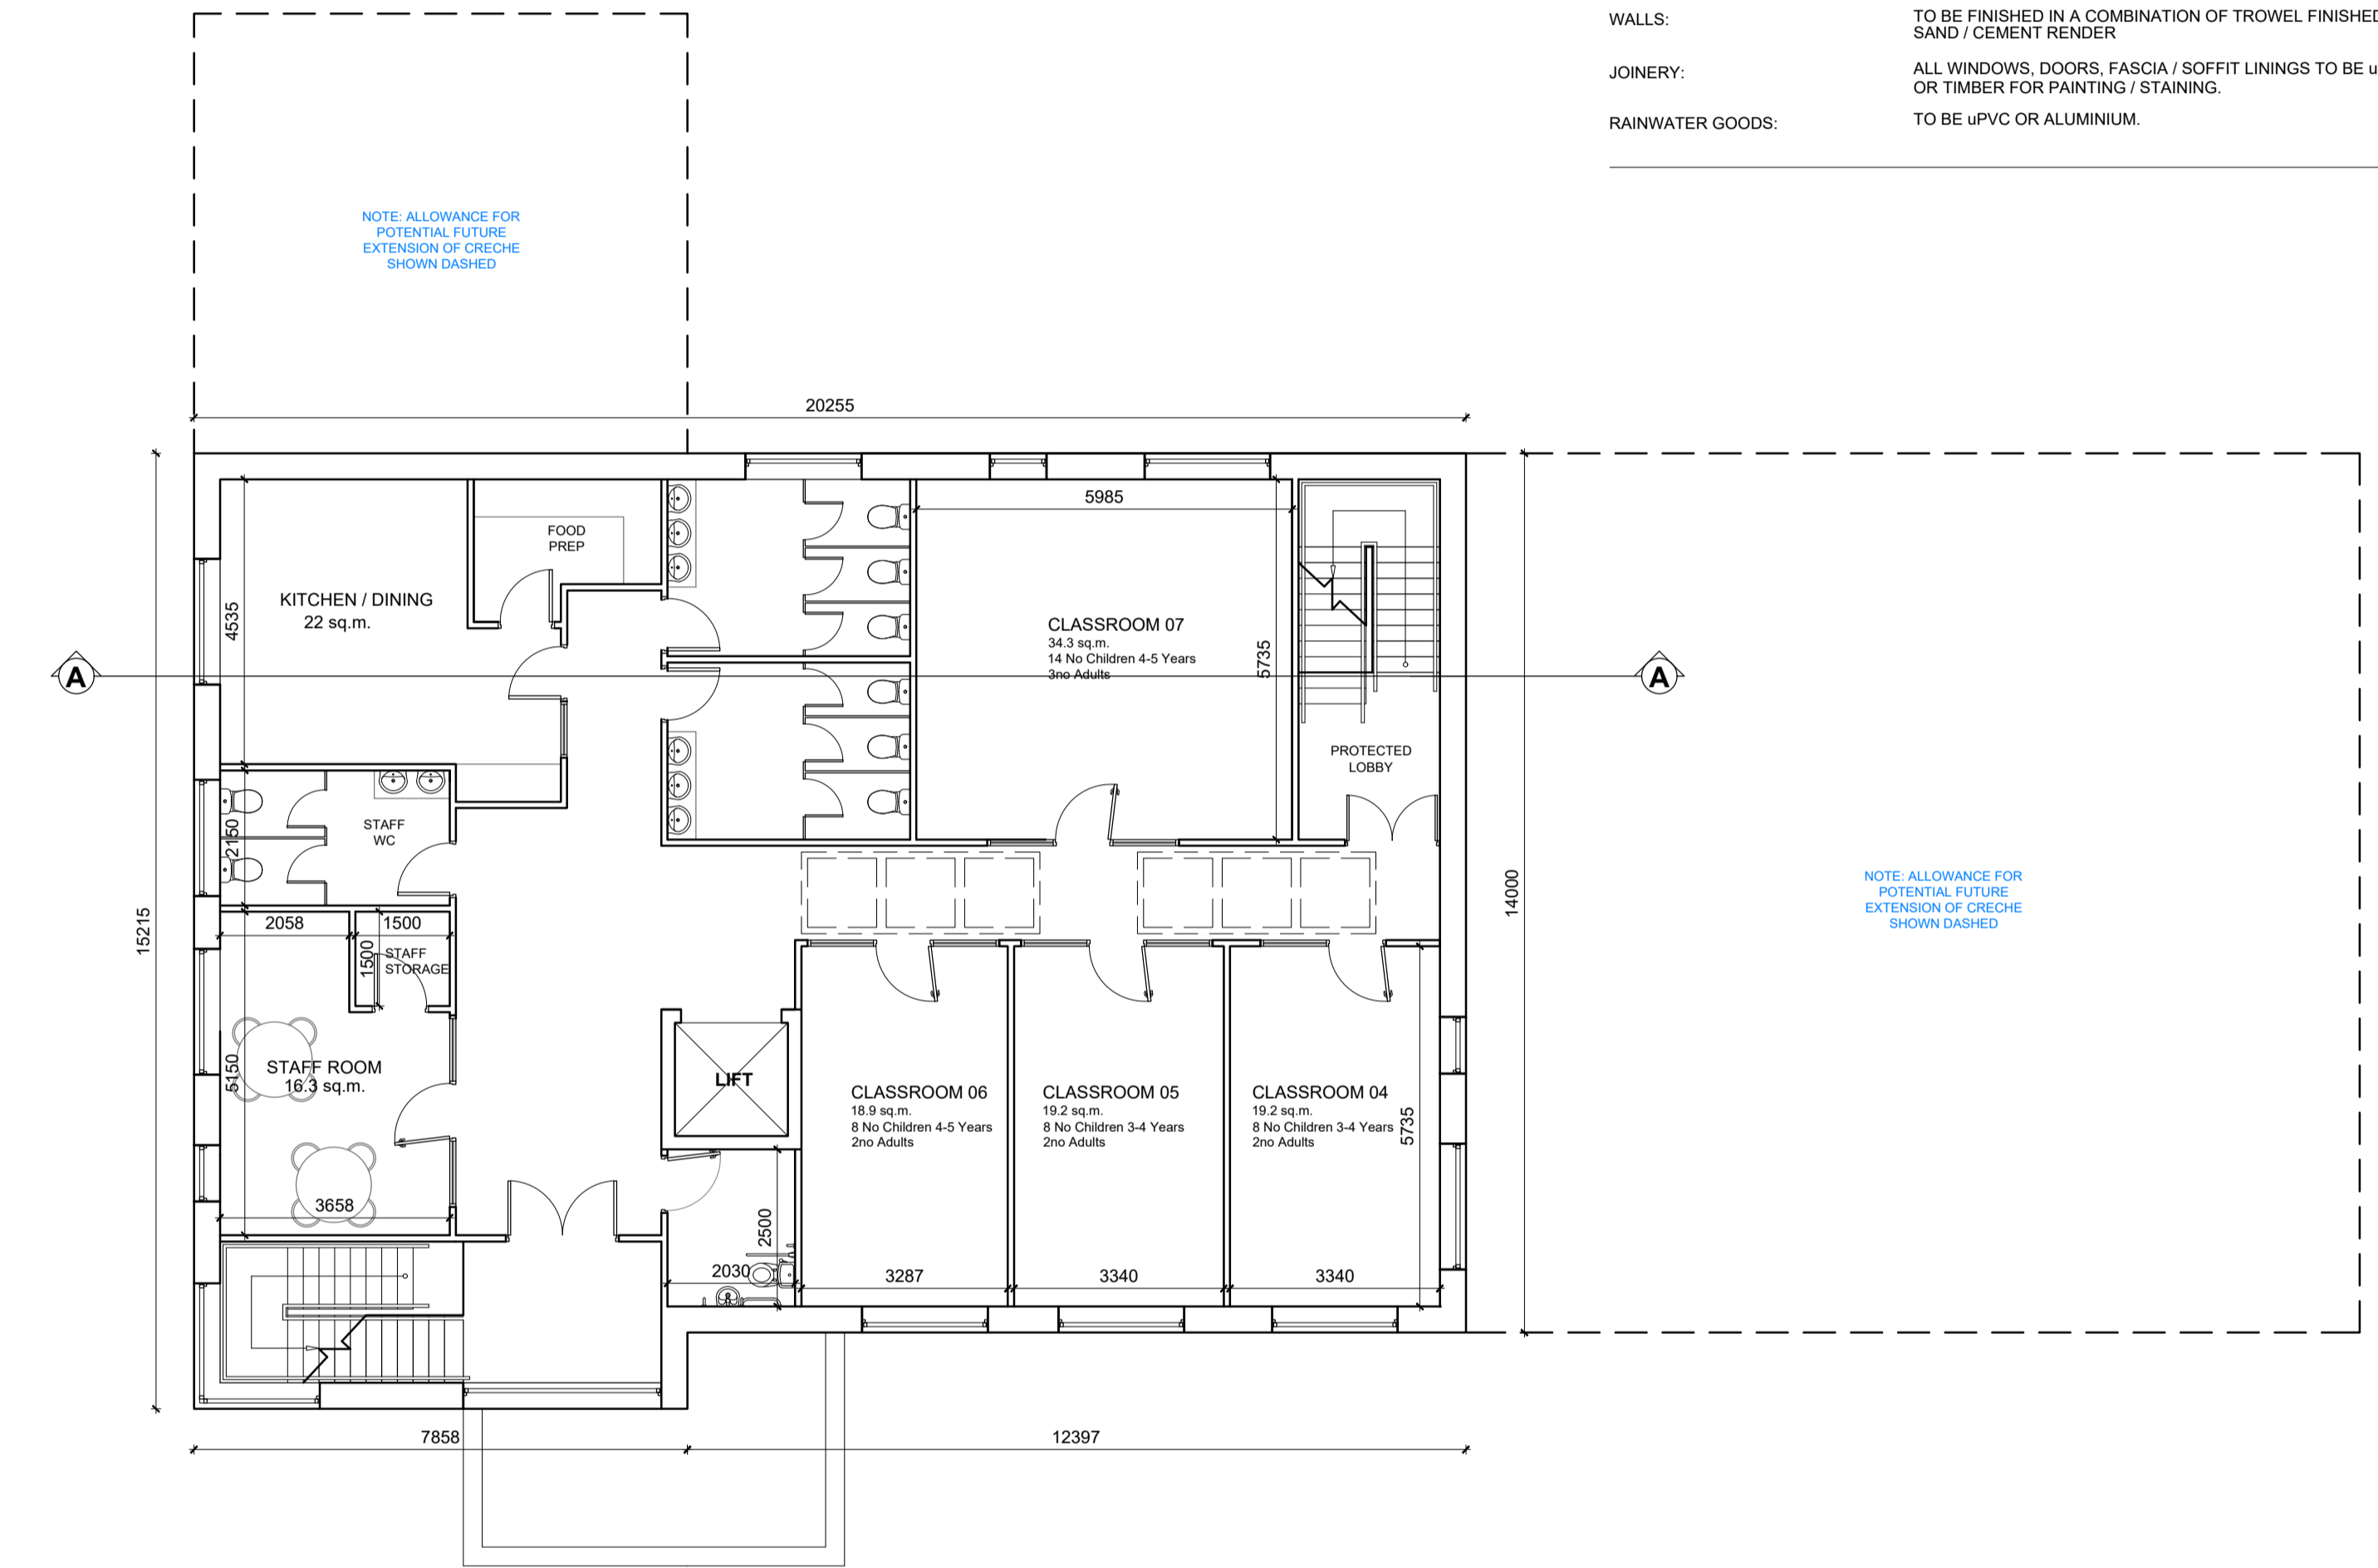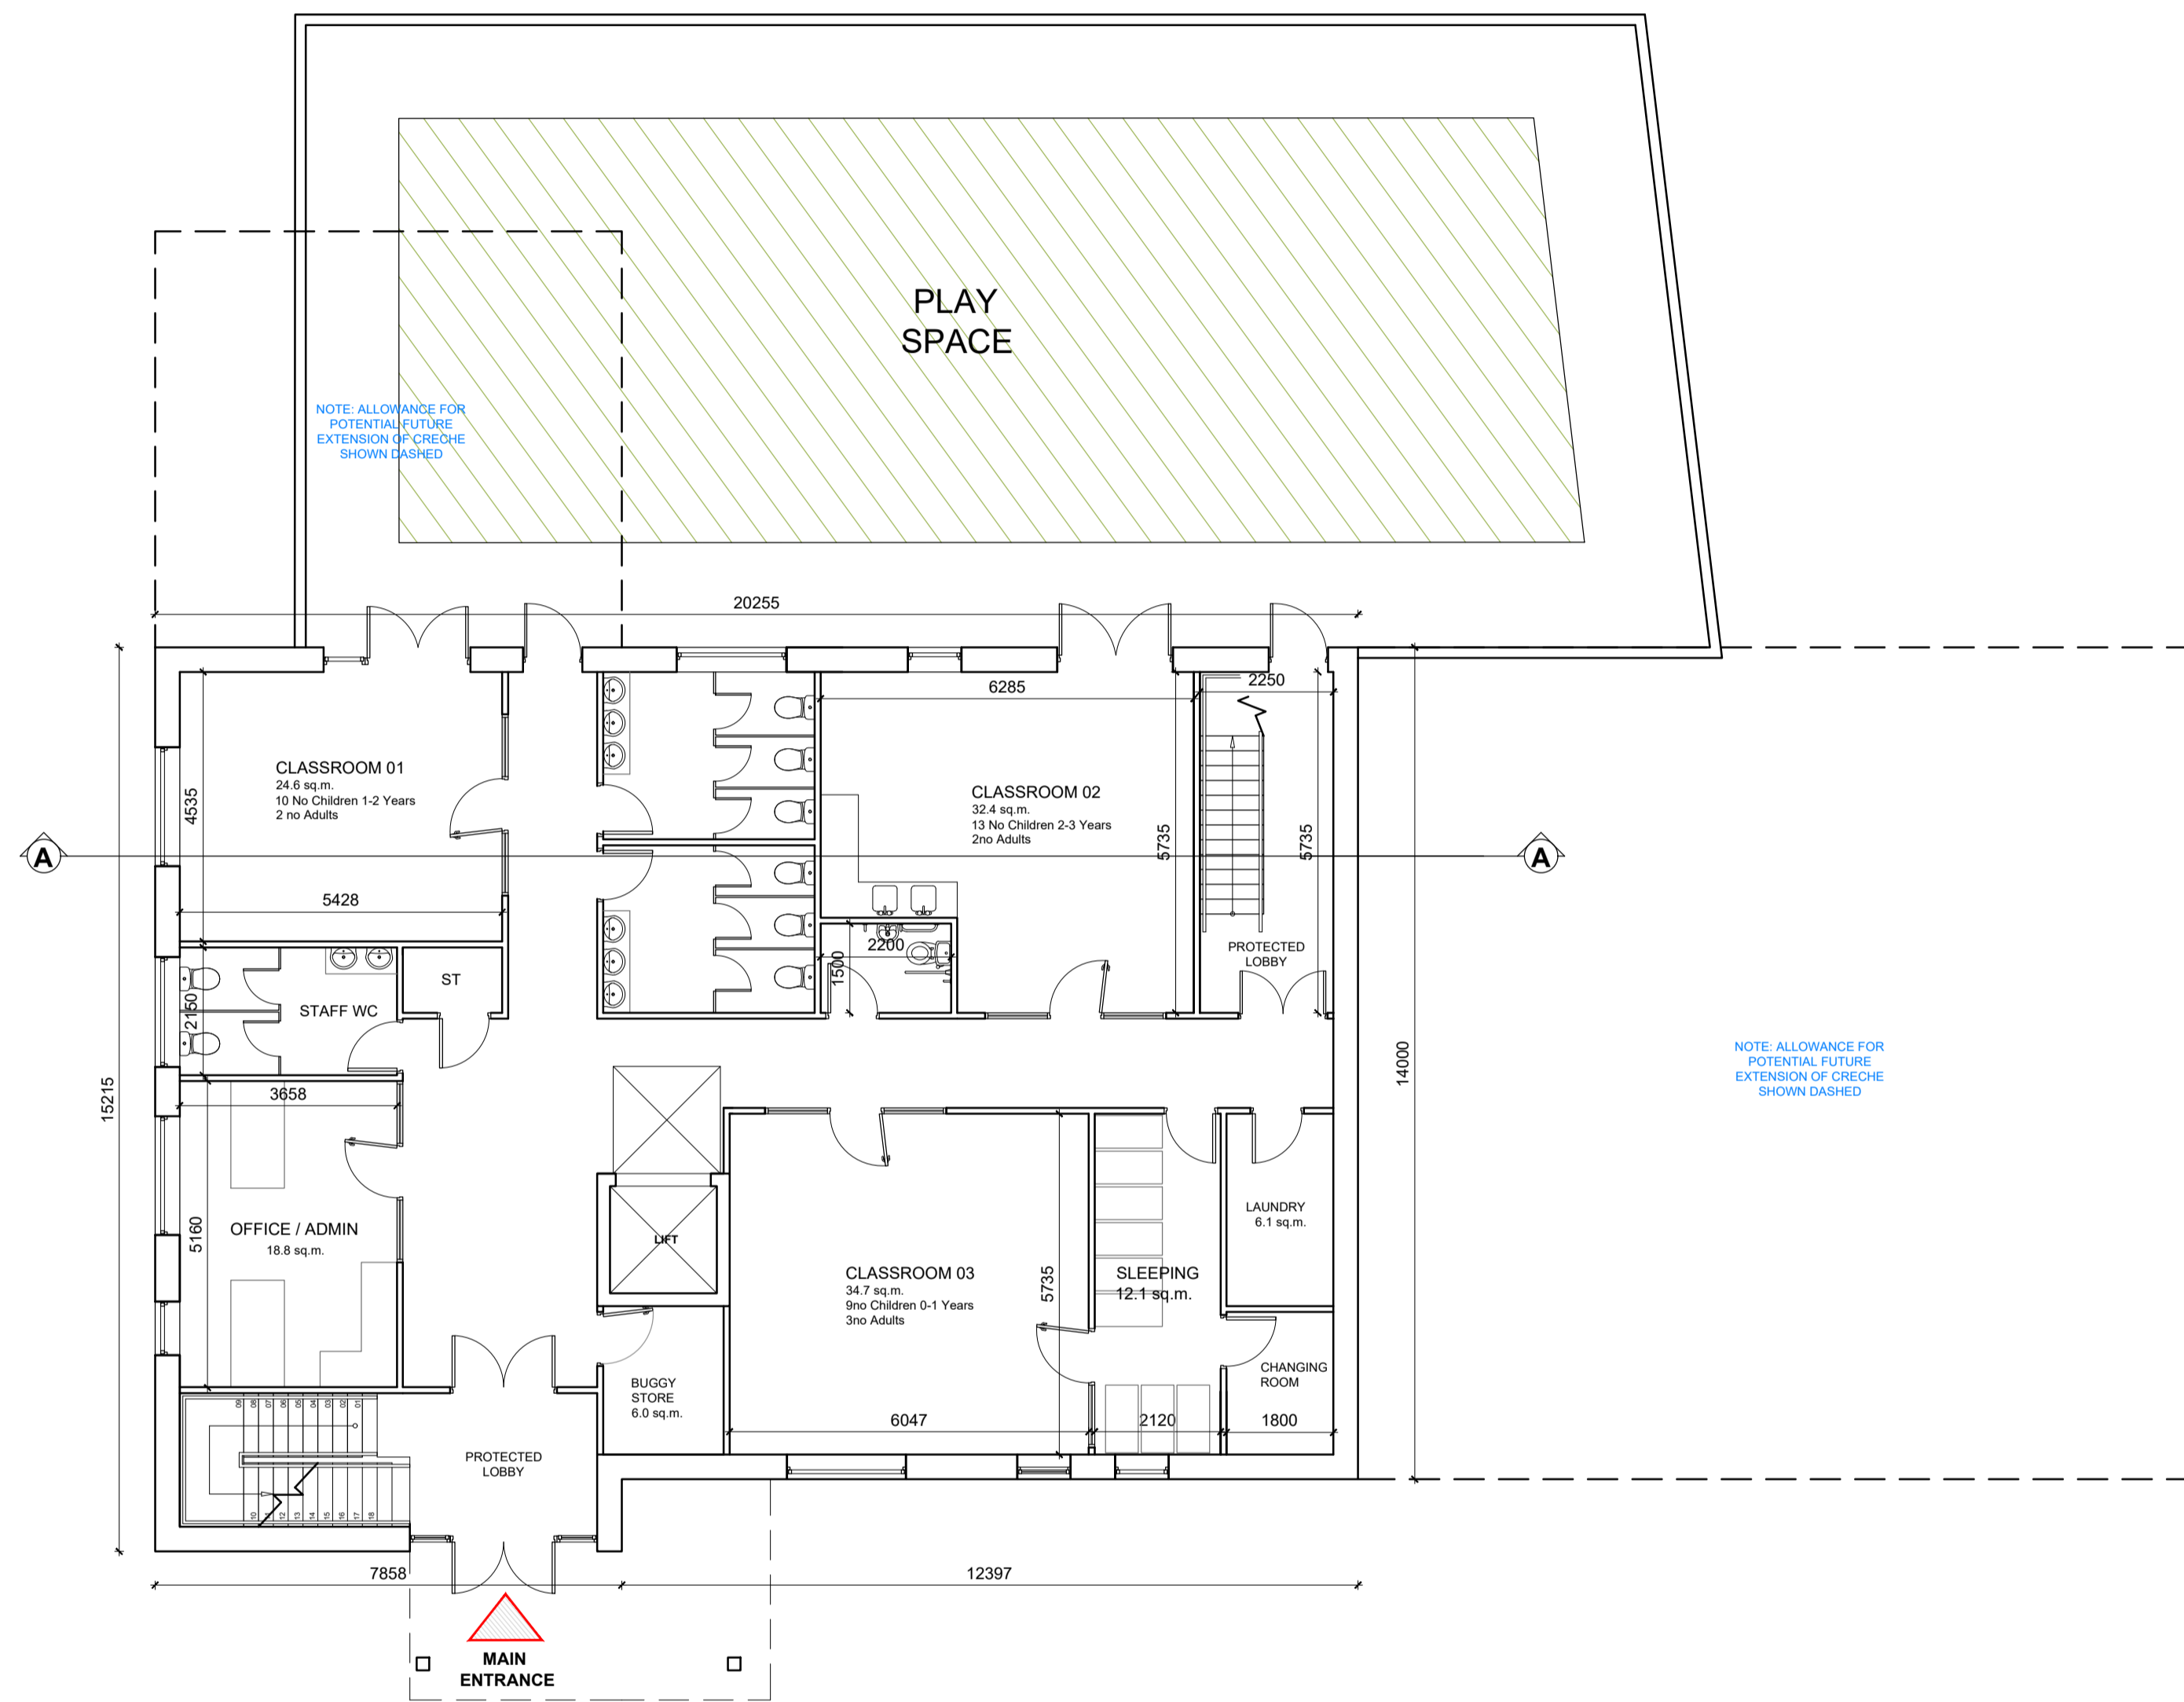

GROUND FLOOR PLAN (INDICATIVE LAYOUT)
Area: 264.9 sq.m

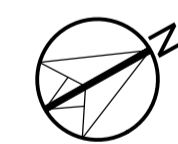

FIRST FLOOR PLAN (INDICATIVE LAYOUT)
Area: 248.7 sq.m

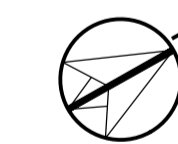

NOTES:

DO NOT SCALE FROM DRAWINGS. WORK TO FIGURED DIMENSIONS ONLY. ARCHITECT TO BE NOTIFIED OF ALL DISCREPANCIES.

REVISIONS

DATE	DESCRIPTION	No.

<p>M^R CROSSAN O'ROURKE MANNING ARCHITECTS</p>	PROJECT TITLE:	Moygaddy, Maynooth, Co. Meath	DATE:	Aug. '22	DRAWN BY:	JC
	DRAWING TITLE:	Phase 1A - Creche	SCALE:	1:100 @A1	REVISION:	-
	JOB NO.:	21006	DRAWING NO.:	PL500		
	1 Grantham Street, Dublin 8, Ireland. D08 A6B7 Tel: 01-4786700 Fax: 01-4786711 E-Mail: arch@mcoorm.com					