

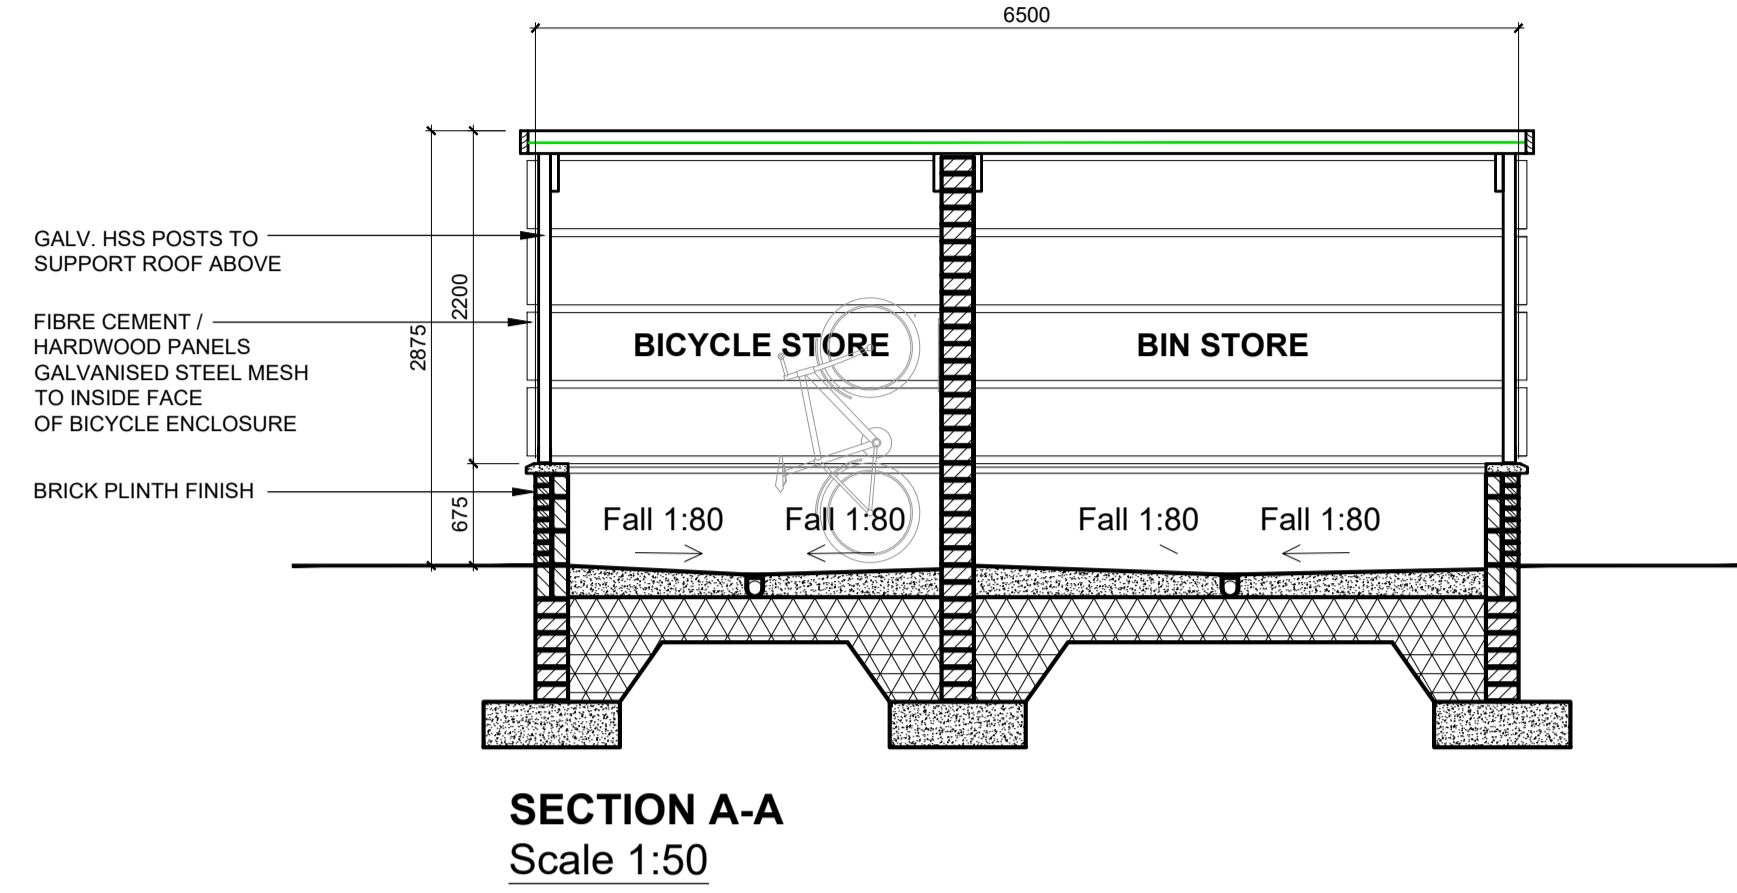


STORE No. 8 - PLAN
Bin & Bike Store
 Scale 1:50
 Refer to Site Plan for Orientation

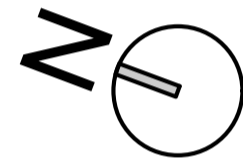


SECTION A-A
 Scale 1:50

KEY PLAN

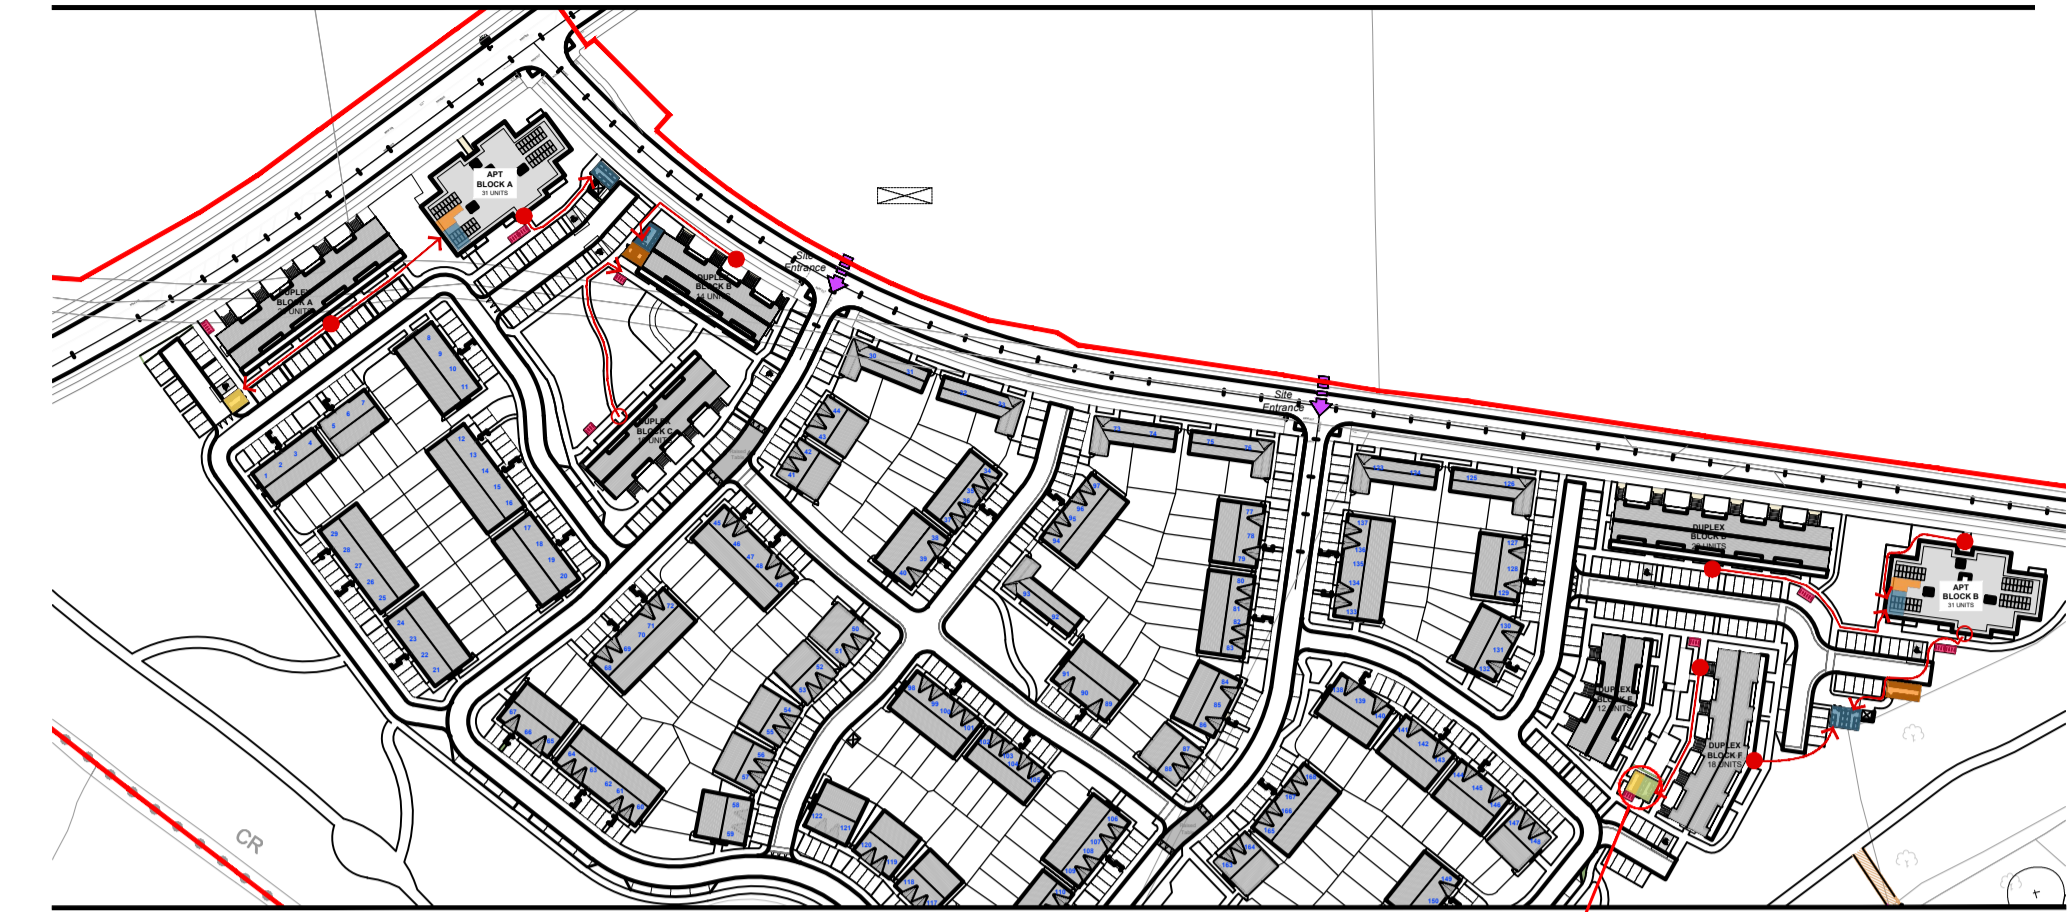


BIN & BIKE STORE


BIN STORE NO. 8

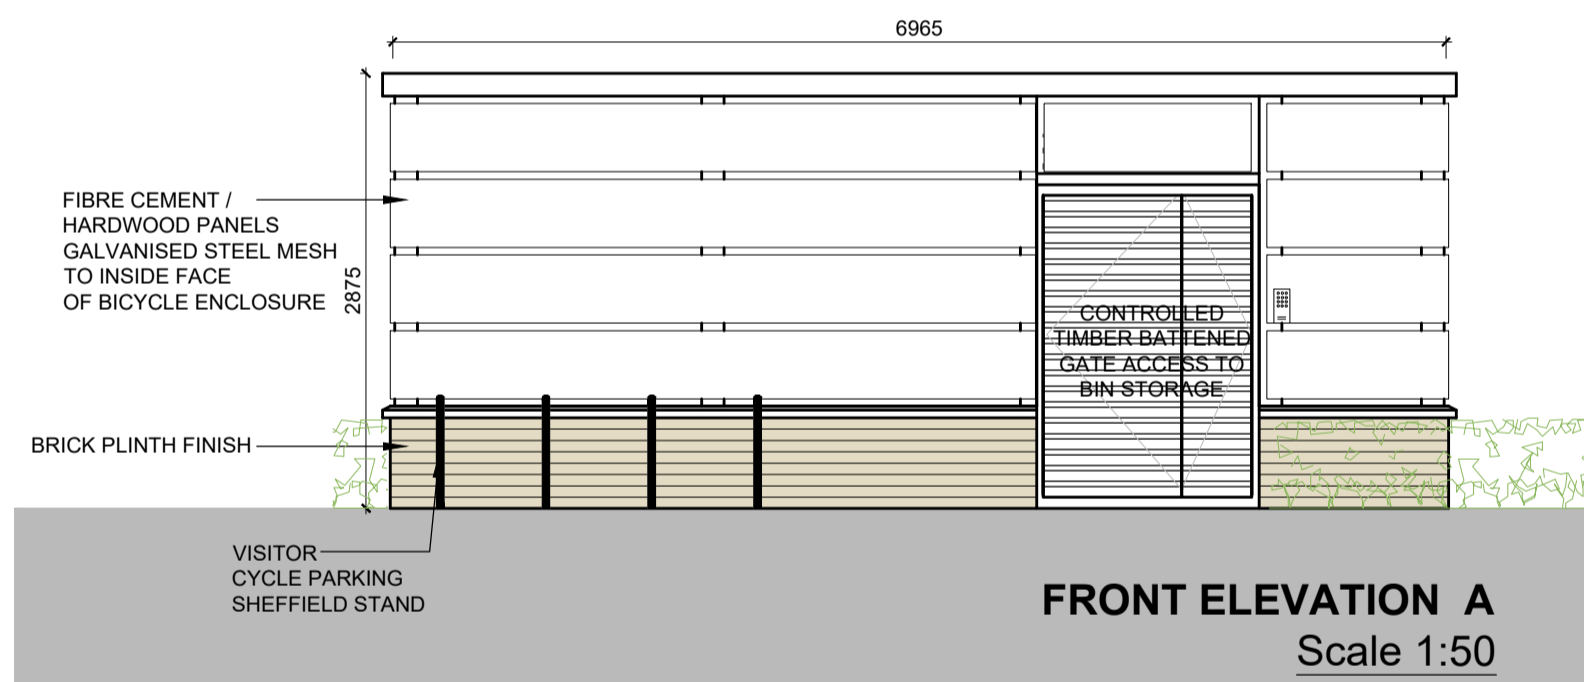


FRONT ELEVATION A
 Scale 1:50

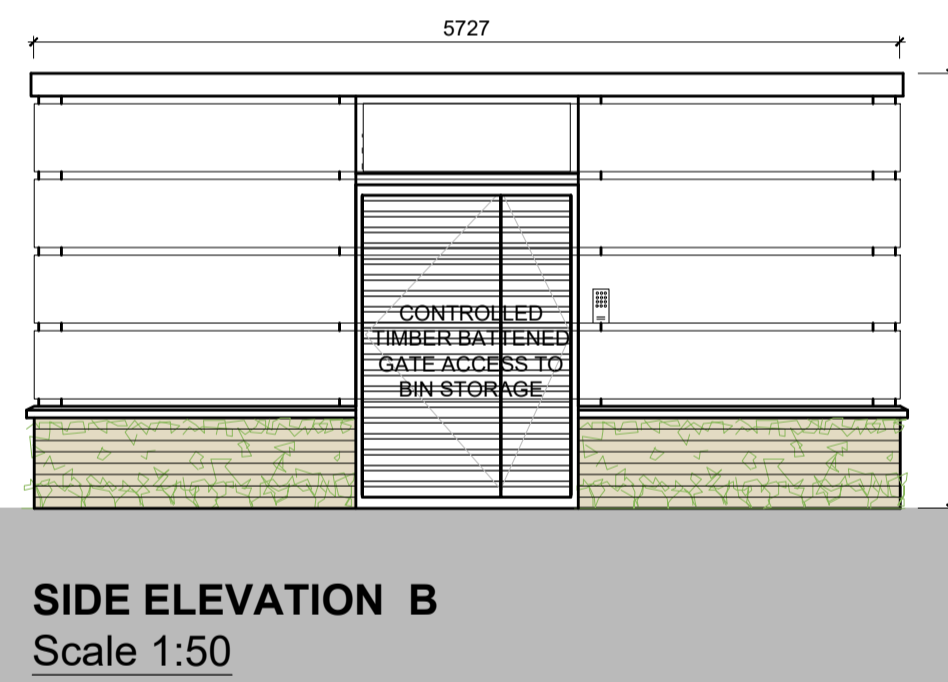

SIDE ELEVATION B
 Scale 1:50

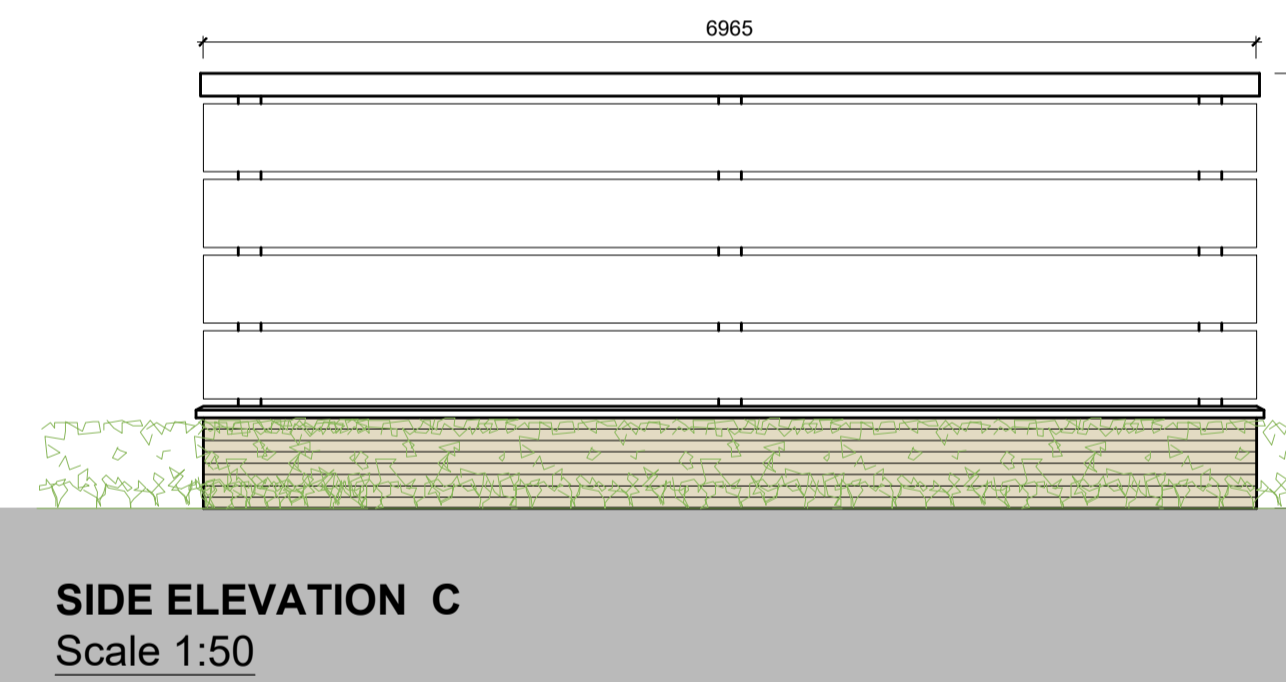

SIDE ELEVATION C
 Scale 1:50

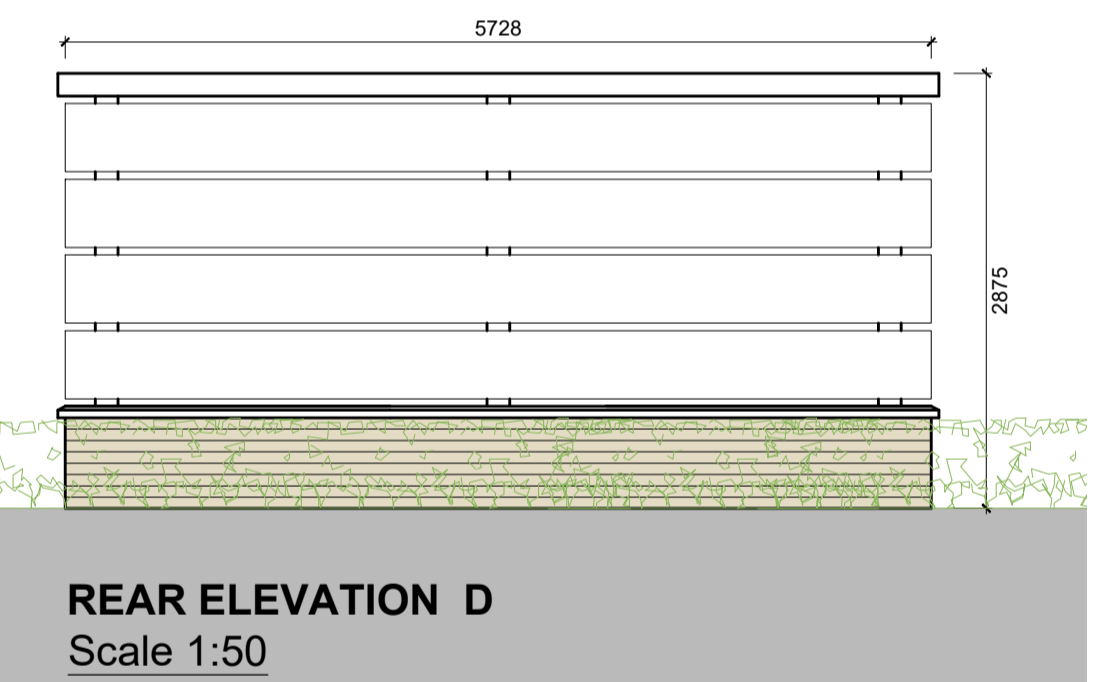

REAR ELEVATION D
 Scale 1:50

BIN STORE / SECURE BIKE STORE 8

NOTES:

DO NOT SCALE FROM DRAWINGS. WORK TO FIGURED DIMENSIONS ONLY. ARCHITECT TO BE NOTIFIED OF ALL DISCREPANCIES.

REVISIONS		
DATE	DESCRIPTION	No.

<p>MR CROSSAN O'ROURKE MANNING ARCHITECTS</p>	PROJECT TITLE	DATE	DRAWN BY
	Moygaddy Castle, Co.Meath	Aug '22	SM
	DRAWING TITLE	SCALE	REVISION
	Bike & Bin Store 8	1:50 @A1	-
	SHEET NO	DRAWING NO	
	Sheet 5 of 6	21006	PL704
	<small>1 Grantham Street, Dublin 8, Ireland. D08 A48Y Tel: 01-4788700 Fax: 01-4788711 E-Mail: acm@mccorm.com</small>		