




**TYPICAL BIN STORE LAYOUT
FOR 3 TERRACE D1-D-D1
Scale 1:100**

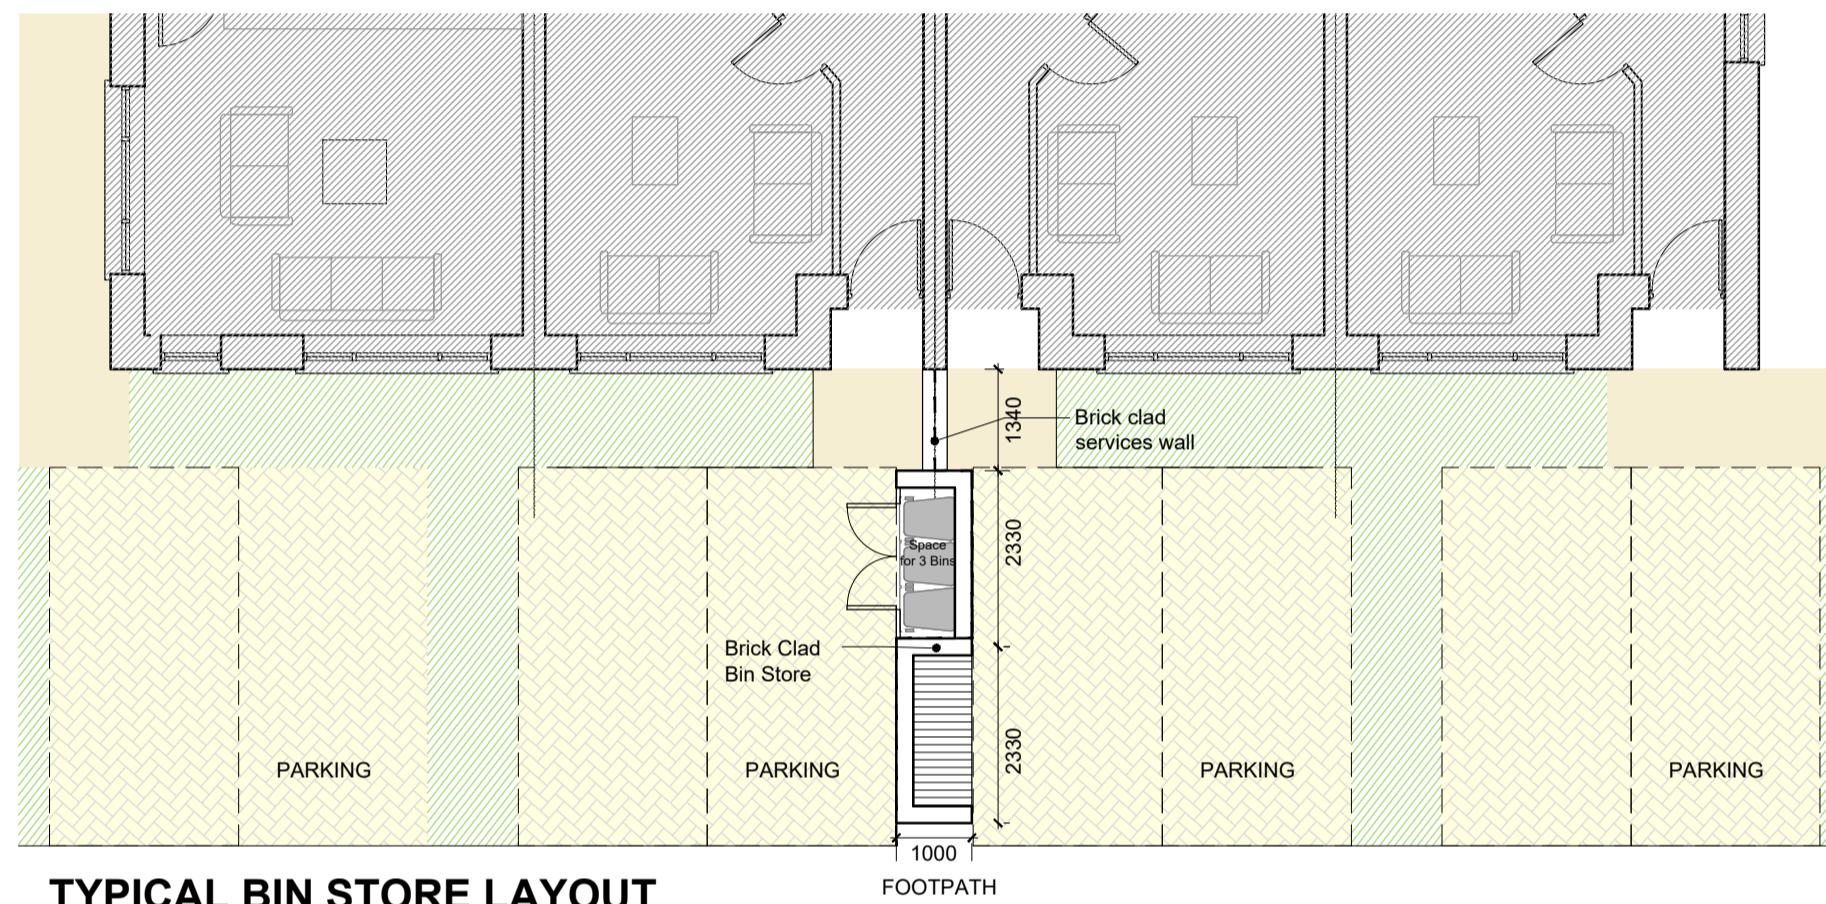


**TYPICAL BIN STORE LAYOUT
FOR 4 TERRACE C1-C-C-C
Scale 1:100**

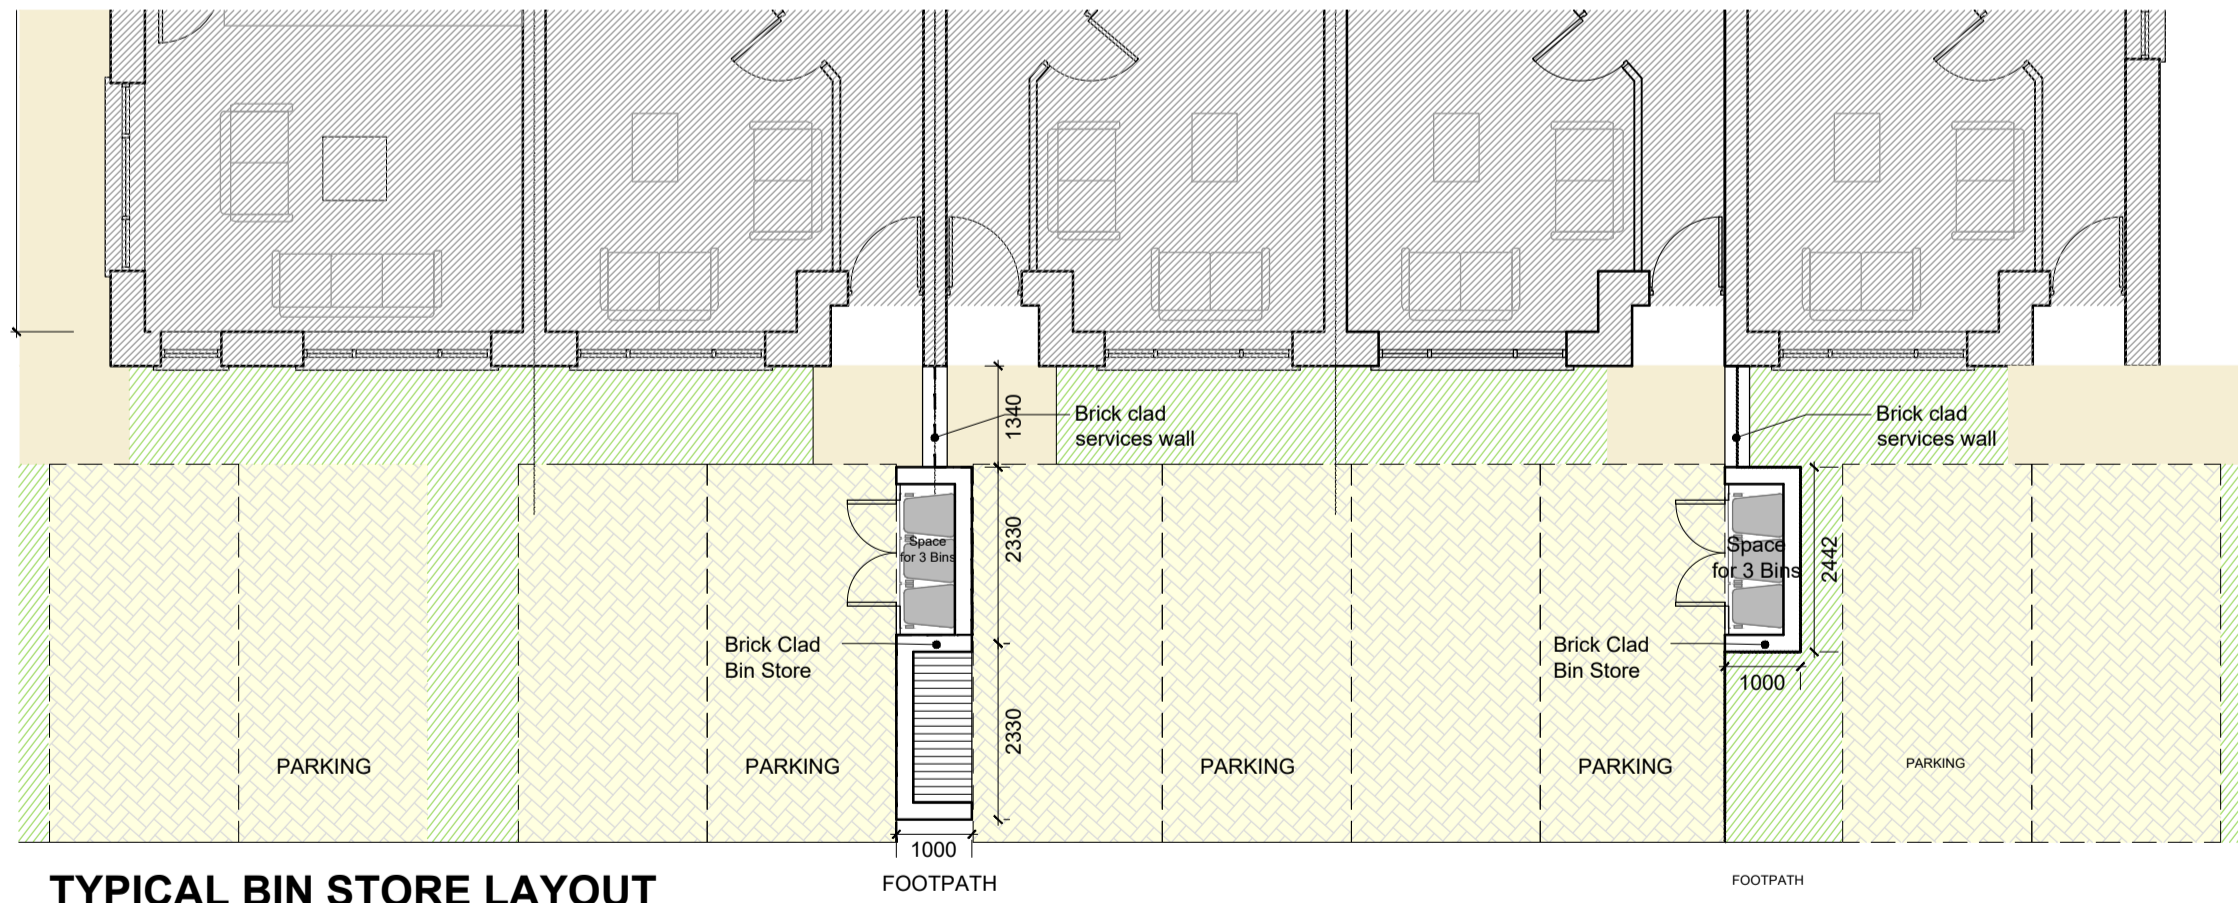

**TYPICAL BIN STORE LAYOUT
FOR 5 TERRACE C1-C-C-C-C
Scale 1:100**

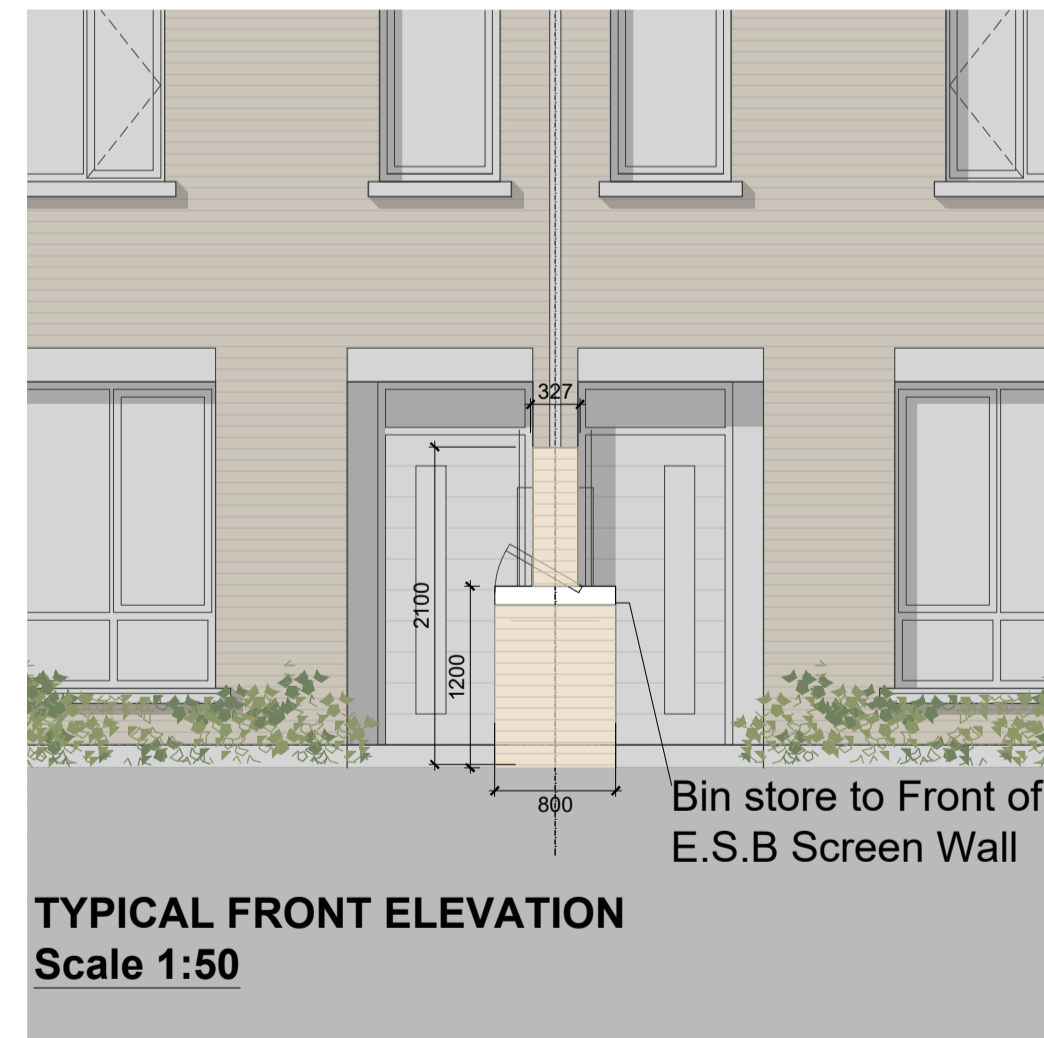

**TYPICAL FRONT ELEVATION
Scale 1:50**

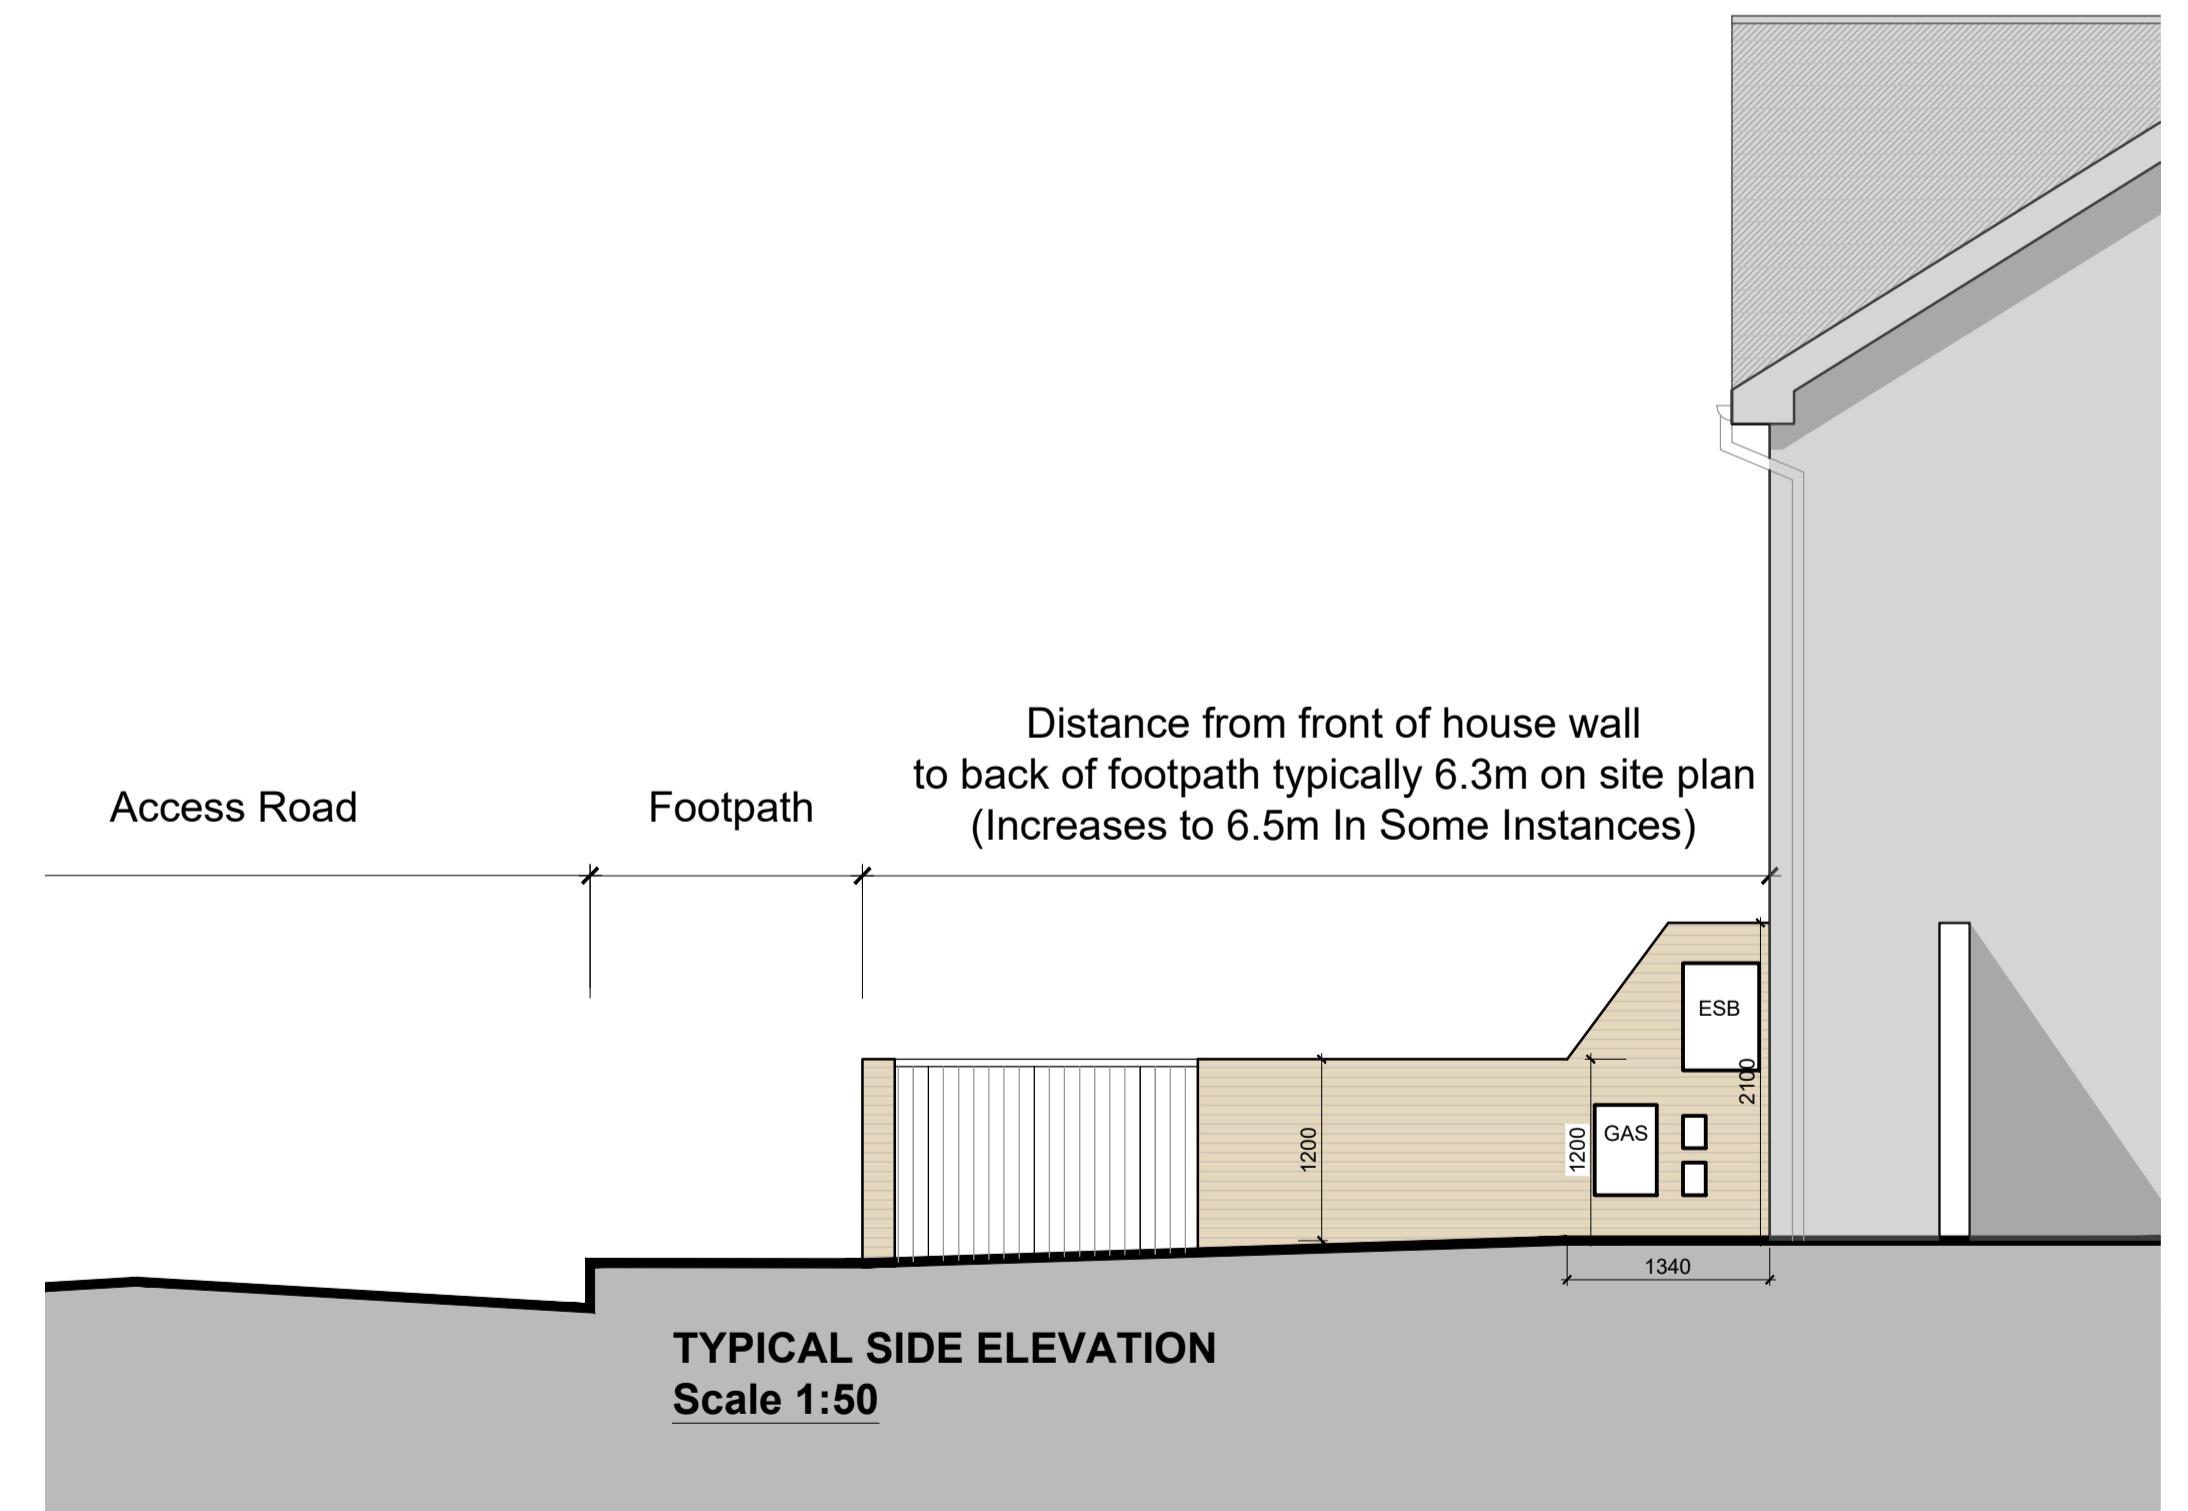

**TYPICAL SIDE ELEVATION
Scale 1:50**

BIN STORES & ESB GOSSIP WALL

NOTES:

DO NOT SCALE FROM DRAWINGS. WORK TO FIGURED DIMENSIONS ONLY. ARCHITECT TO BE NOTIFIED OF ALL DISCREPANCIES.

REVISIONS		
DATE	DESCRIPTION	No.

<p>M^R CROSSAN O'ROURKE MANNING ARCHITECTS</p>	PROJECT TITLE	DATE	DRAWN BY
	Moygaddy Castle, Co.Meath	Aug '22	SM
	DRAWING TITLE	SCALE	REVISION
	Bin Stores and ESB Gossip Wall	1:50 @A1	-
Sheet 6 of 6		JOB NO.	DRAWING NO.
1 Grantham Street, Dublin 8, Ireland. D08 A48Y Tel: 01-4788700 Fax: 01-4788711 E-Mail: acm@mccorm.com		21006	PL705