
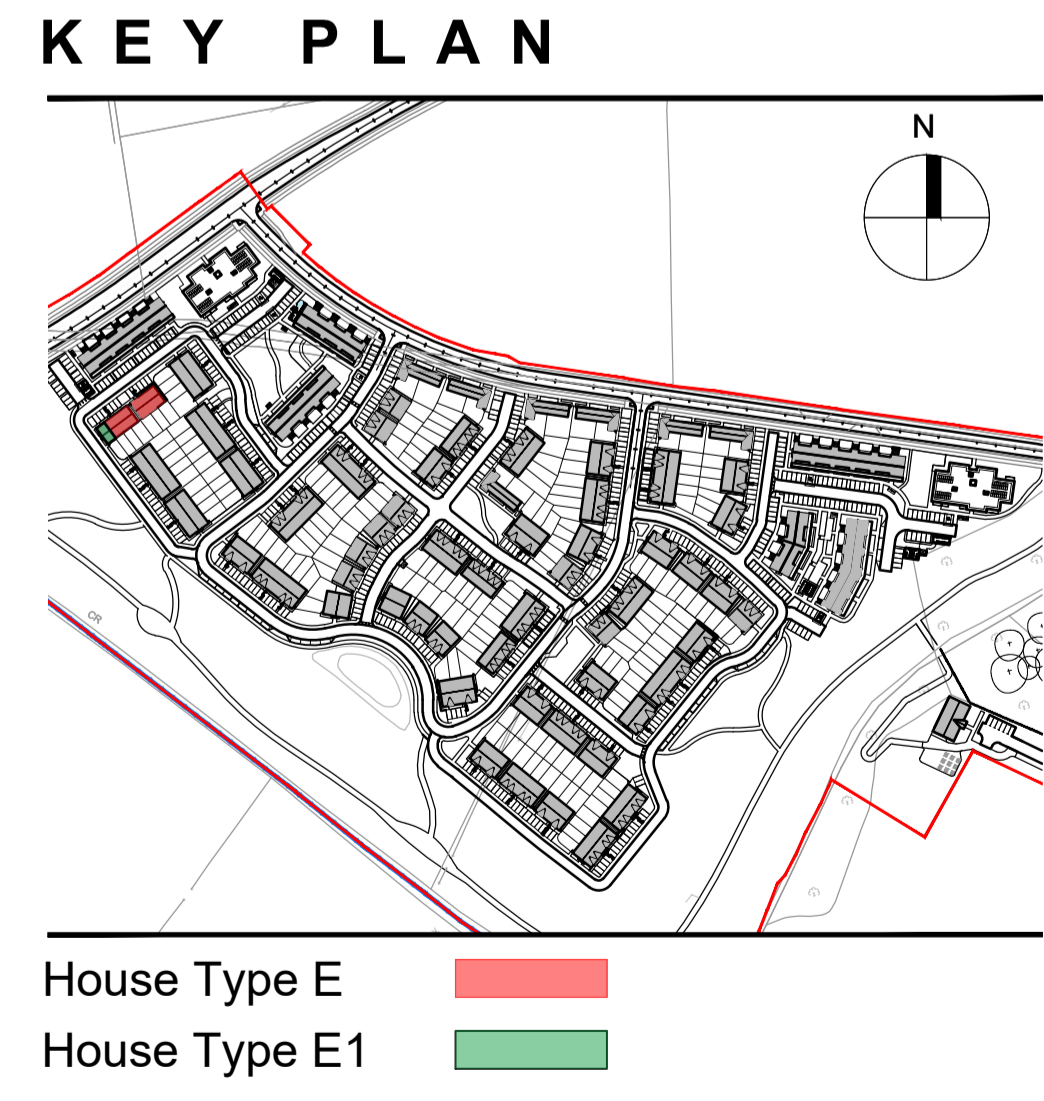
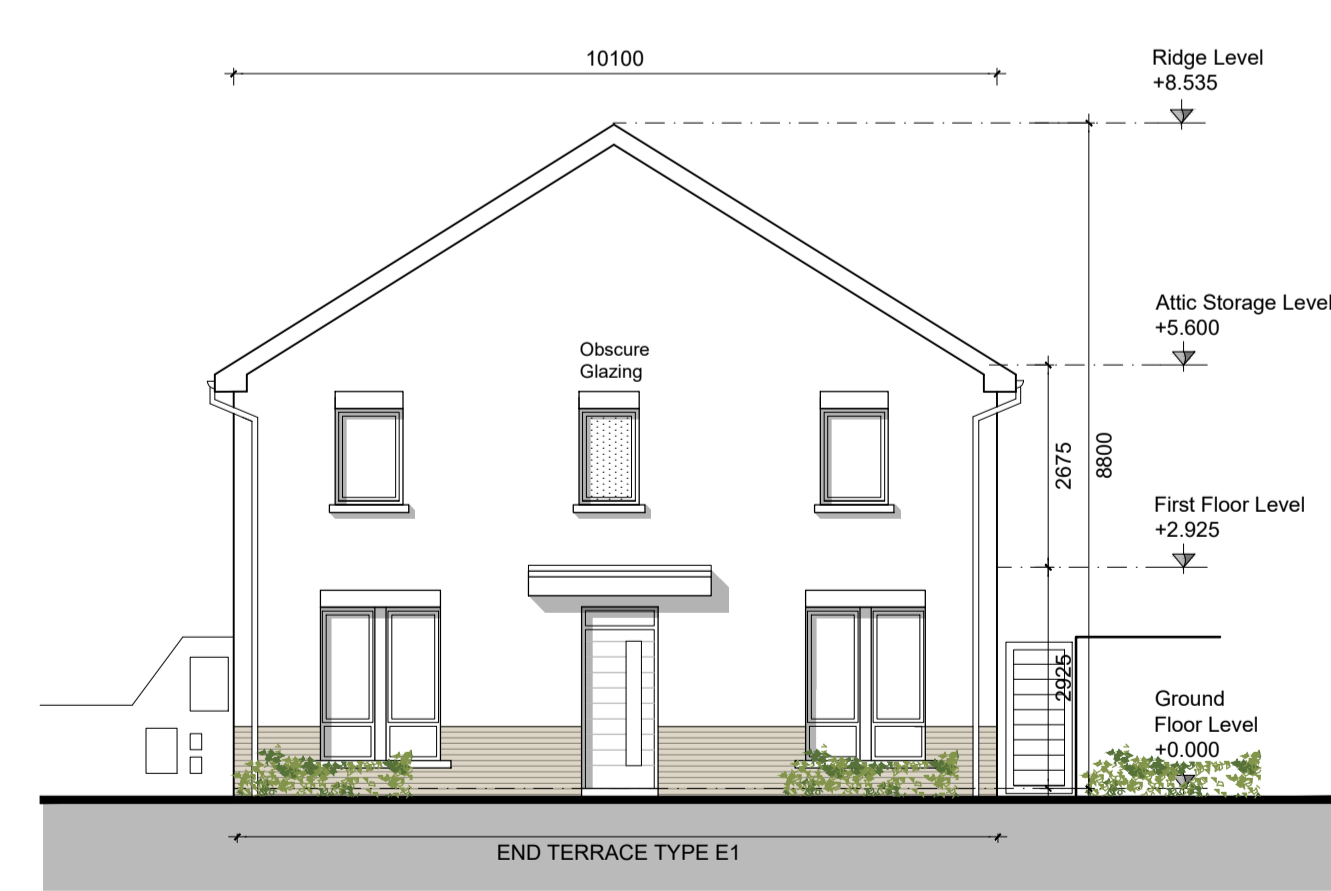
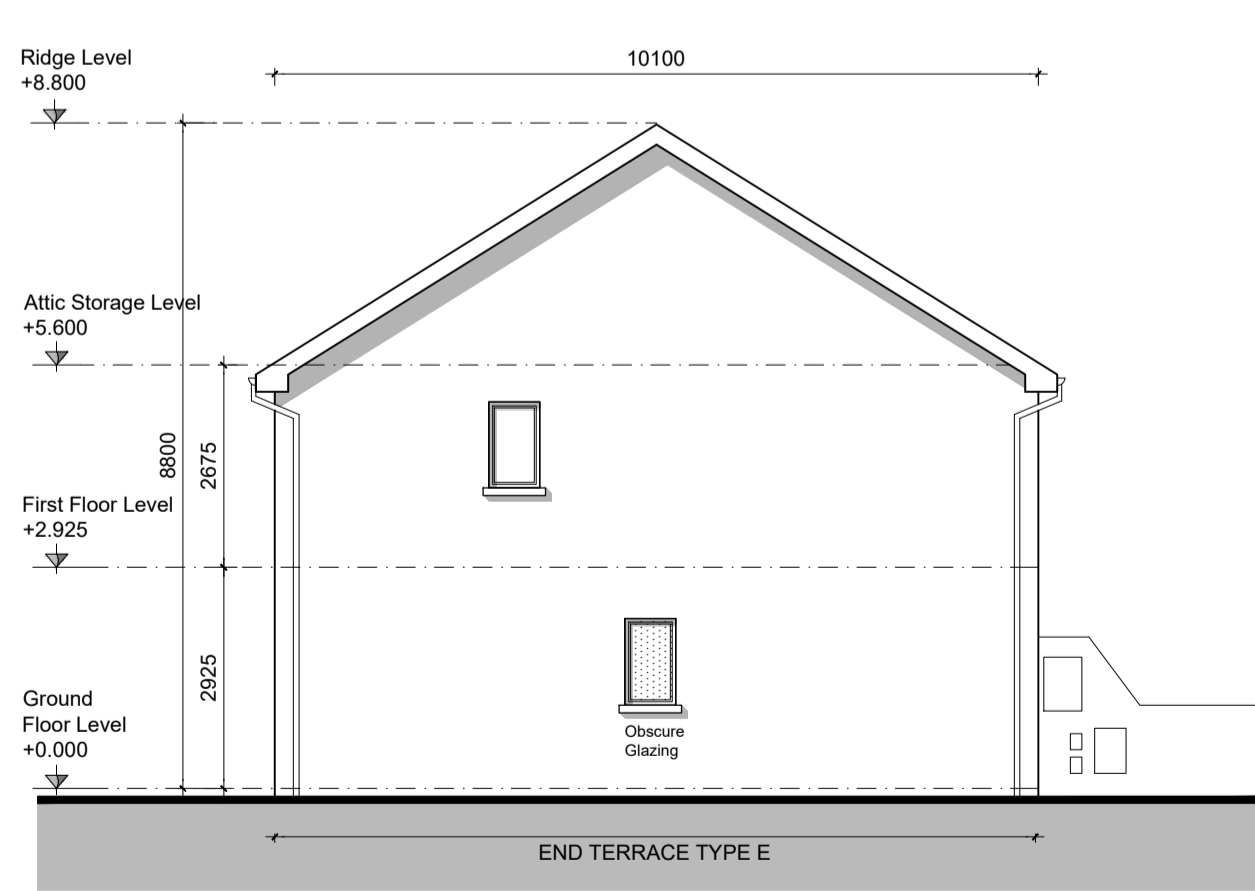
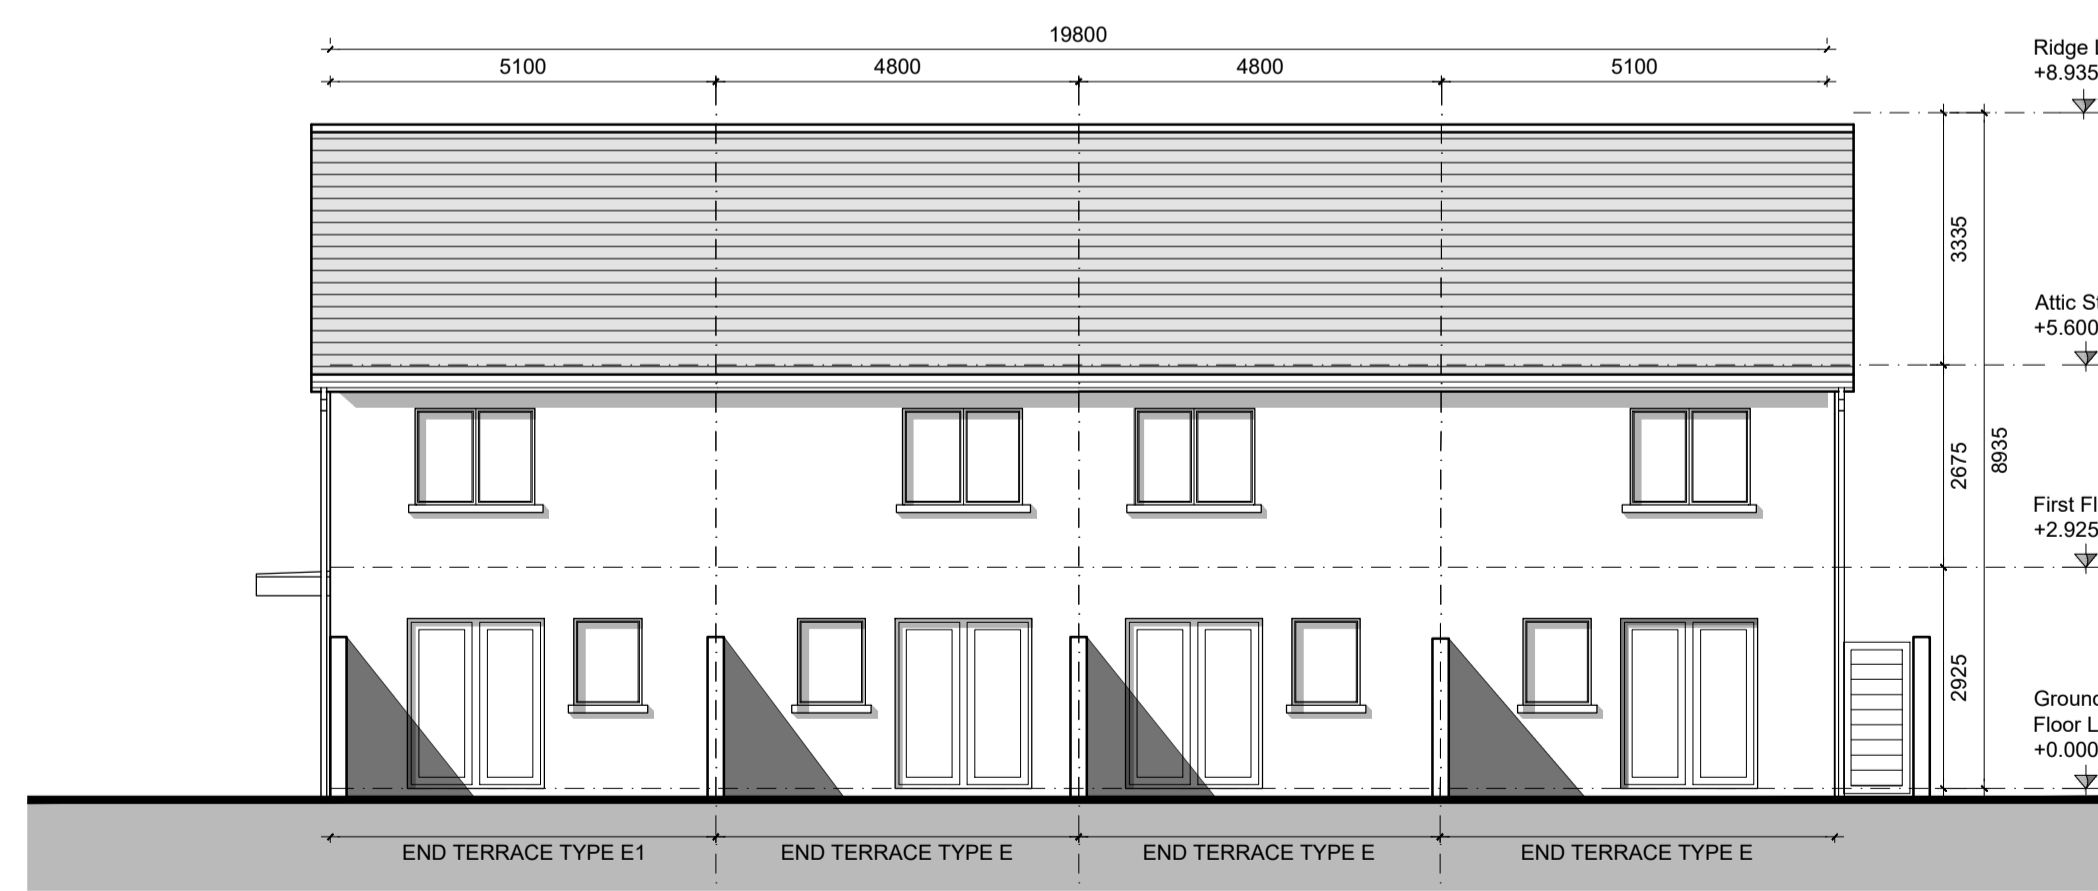
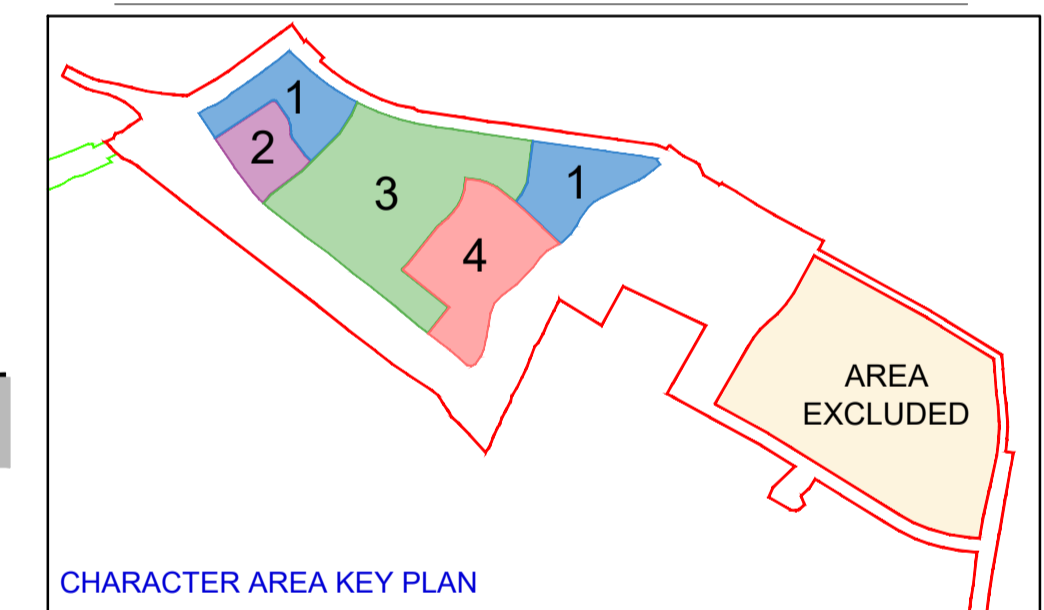


GENERAL NOTES

THIS DRAWING TO BE READ IN CONJUNCTION WITH ARCHITECT'S DRAWINGS, CONSULTANT ENGINEER'S DRAWINGS AND SPECIFICATIONS & LANDSCAPE ARCHITECT'S DRAWINGS.
 REFER TO ARCHITECT'S SITE PLAN PL100 FOR NORTH ORIENTATION.
 LEVELS GIVEN ON HOUSE TYPE DRAWINGS ARE GIVEN TO A LOCAL ABSOLUTE ZERO LEVEL. FOR SPECIFIC LEVELS DEPENDING ON INDIVIDUAL UNIT LOCATION, REFER TO ARCHITECT'S CONTEXT SECTIONS AND ENGINEER'S DRAWINGS WHERE LEVELS ARE ALL GIVEN IN RELATION TO LAND SURVEYOR'S BENCHMARK BASED ON MALIN HEAD DATUM LEVEL.

NOTES ON FINISHES:

- ROOF:** TO BE FINISHED IN SLATE OR CONCRETE ROOF TILES IN SELECTED COLOUR OR SIMILAR APPROVED.
- WALLS:** SELECTED BRICKWORK WHERE INDICATED OTHERWISE PAINTED SAND / CEMENT RENDER OR SELF COLOURED RENDER. EXPRESSED BANDS AROUND EXTERNAL OPES/ EXPRESSED LINTOLS OVER EXTERNAL OPES WHERE INDICATED TO BE RECONSTITUTED STONE (LIGHT CREAM LIMESTONE OR GRANITE EFFECT) OR RENDER.
- JOINERY:** ALL WINDOWS AND DOORS, FRAMES AND LEAVES, TO BE ALUMINIUM OR UPVC POWDER-COATED TO SELECTED COLOUR.
- OBSCURE GLAZING** WHERE INDICATED TO SENSITIVE WINDOWS.
- RAINWATER GOODS:** GUTTERS, DOWNPIPES, AND FIXINGS TO BE UPVC OR ALUMINIUM POWDER COATED TO SELECTED COLOUR

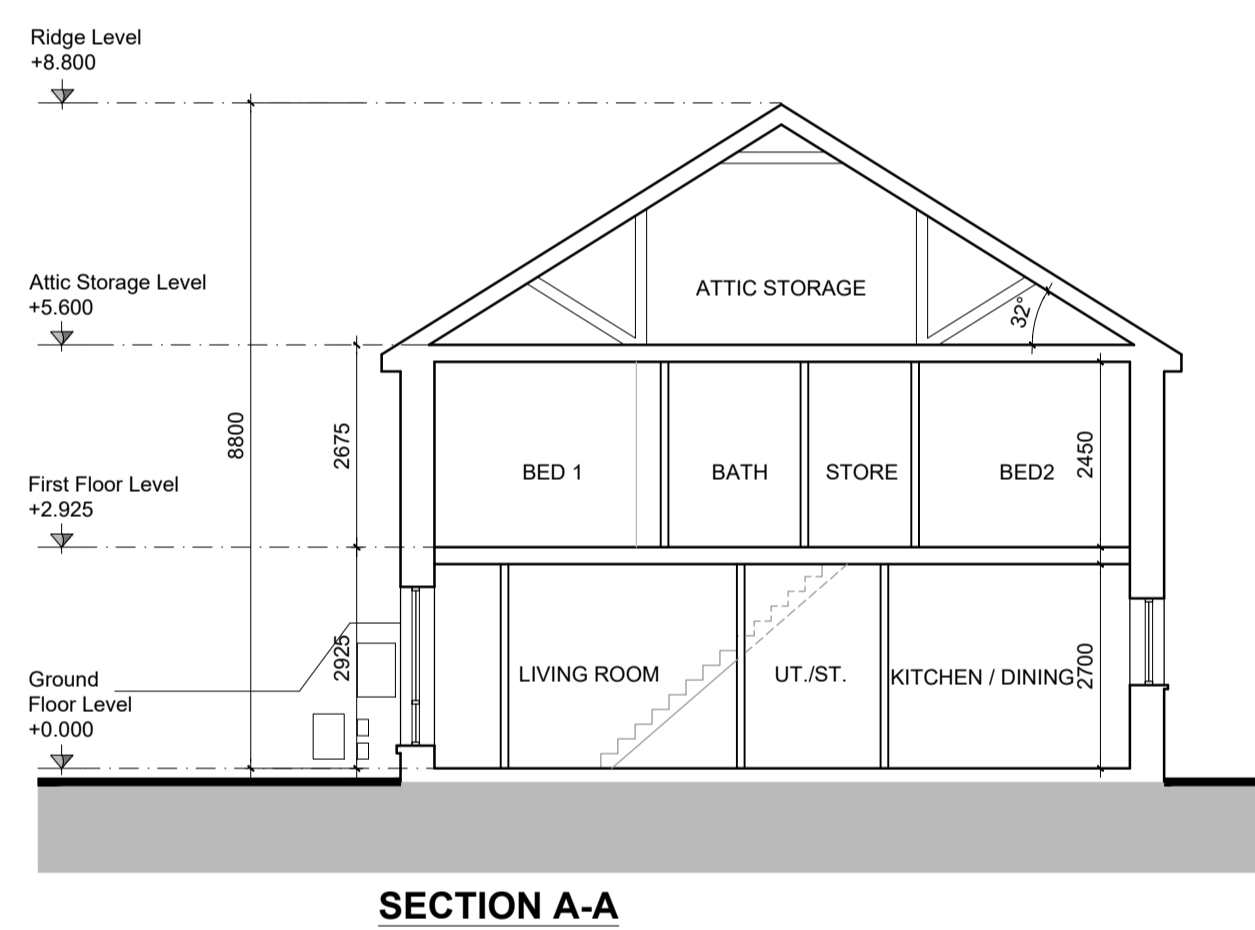

NOTES:

DO NOT SCALE FROM DRAWINGS. WORK TO FIGURED DIMENSIONS ONLY. ARCHITECT TO BE NOTIFIED OF ALL DISCREPANCIES.

E	HOUSE TYPE E 2 STOREY 2 BED	Terraced 82.8 SQM / 891 SQF
E1	HOUSE TYPE E1 2 STOREY 2 BED	End Terrace 82.8 SQM / 891 SQF

REVISIONS		
DATE	DESCRIPTION	No.

PROJECT TITLE: Moygaddy Castle, Co.Meath
DATE: Aug '22
DRAWN BY: JC

DRAWING TITLE: House Type E-E1 - Character Area 2
SCALE: 1:100 @A1
REVISION: -

MR CROSSAN O'ROURKE MANNING ARCHITECTS
 1 Grantham Street, Dublin 8, D08 A8VY, Ireland.
 Tel: 01-4788700 Fax: 01-4788711 E-Mail: encl@mcorm.com

JOB NO: 21006
DRAWING NO: PL207