




CONNECTION TO EXISTING SECTION OF MOOR LOCATED WITHIN KILDARE COUNTY COUNCIL JURISDICTION IS SUBJECT TO SEPARATE APPLICATION TO KILDARE COUNTY COUNCIL

- LEGEND**
- Boundary Line
  - SOFT LANDSCAPE**
    - Proposed Tree Planting
      - Street Trees / Front Garden 14-16cm
        - T1 Acer campestre 'Elsrijk'
        - T2 Carpinus betulus 'Fastigiata'
        - T3 Tilia cordata 'Greenspire'
        - T4 Pyrus calleryana 'Chanticleer'
        - T5 Sorbus aucuparia'
      - Front Garden 12-14cm
        - T6 Amelanchier lamarckii
        - T7 Viburnum opulus
      - Open Space 14-16cm / 20-25cm
        - T8 Betula pendula
        - T9 Alnus glutinosa
        - T10 Quercus robur
        - T11 Fagus sylvatica
        - T12 Pinus sylvestris
        - T13 Quercus robur 'Koster'
        - T14 Aesculus hippocastanum'
        - T15 Prunus avium'
      - Multitemmed Trees 12-14cm
        - T16 Prunus avium 'Plena'
        - T17 Betula utilis var. 'jaquemontii'
        - T18 Malus 'John Downie'
        - T19 Betula pendula 'Multi-stem'
    - Existing Retained
    - Trees Retained
    - Hedgerows Retained
    - Hedgerows Removed
    - G1 Amenity Grass (300mm topsoil depth)
    - G2 Amenity Grass - Rear Gardens (300mm topsoil depth)
    - S1 - Shrub Planting 450mm topsoil depth
    - S2 - Shrub Planting: Public Areas 450mm topsoil depth
    - S3 - Residential Edging Buffer 450mm topsoil depth
  - HARD LANDSCAPE**
    - Homezone Residential Roadway - Shared Surface
    - Main Roadway
    - Concrete Footpath (to Engineer's Specification)
    - Feature Paving - Permeable Paving
    - Roadside Parking
    - Own Curtilage Parking
    - Compacted Gravel Surface
    - Cycle Path
    - Playground Surfacing

- LANDSCAPE FURNITURE / FEATURES**
- Benches
  - Found Play Elements
  - Structured Play Elements
  - Painted Games
- BOUNDARY TREATMENT**
- Feature Wall (2m high)
  - Residential Boundary Fence (1.8m high)
  - Steel Railing (1.2m high)
  - Gate Access to Back Gardens (1.8m high)
  - Structural Hedgerow (450mm topsoil depth / 100cm single row)
  - Timber Post and Tension Mesh Fence

Landscape Masterplan sc.1:1000

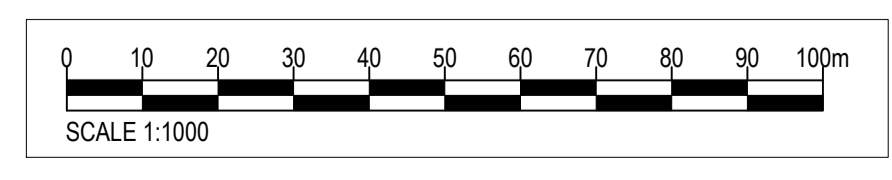

REV	DATE	BY	CHECKED	DESCRIPTION
H	30/08/2022	PL	RMD	Site Layout Update / Engineer Overlay
G	19/08/2022	PL	RMD	Site Layout Update / Lighting
F	12/08/2022	PL	RMD	Site Layout Update / Lighting
E	07/12/2021	PL	RMD	Planning
D	27/10/2021	PL	RMD	Pre Planning
C	12/10/2021	PL	RMD	Pre Planning
B	29/07/2021	PL	RMD	Pre Planning
A	27/07/2021	PL	RMD	Landscape Draft - Pre Planning

Project Title: **Moygaddy Castle SHD, Maynooth, Co. Meath**

Client: **Sky Castle** Dwg No. DWG 1.0

Drawing Title: Landscape Masterplan 1 Scale 1:1000

Job No. 1607 Date 30/08/2022

**RMDA**  
LANDSCAPE ARCHITECTS + CONSULTANTS

**Ronan MacDiarmada + Associates Ltd.**  
Landscape Architects and Consultants.

5 Tootenhill, Rathcoole, Co. Dublin  
tel: +353 1 412 4476 mob: 086 26 25 438  
fax: +353 1 401 3748 e-mail: ronan@rmda.ie

This Drawing is Copyright ©