

LEGEND

Boundary Line

SOFT LANDSCAPE

Proposed Tree Planting

Street Trees / Front Garden 14-16cm

T1 Acer campestre 'Elsrijk' T4 Pyrus calleryana 'Chanticleer'

T2 Carpinus betulus 'Fastigiata' T5 Sorbus acuparia*

T3 Tilia cordata 'Greenspire'*

Front Garden 12-14cm

T6 Amelanchier lamarckii T7 Viburnum opulus

Open Space 14-16cm / 20-25cm

T8 Betula pendula T12 Pinus sylvestris

T9 Alnus glutinosa T13 Quercus robur 'Koster'

T10 Quercus robur T14 Aesculus hippocastanum*

T11 Fagus sylvatica T15 Prunus avium*

Multitemmed Trees 12-14cm

T16 Prunus avium 'Plena' T18 Malus 'John Downie'*

T17 Betula utilis var. 'jaquemontii' T19 Betula pendula 'Multi-stem'

Existing Retained **Trees Retained**

Hedgerows Retained **Hedgerows Removed**

G1 Amenity Grass (300mm topsoil depth) **G2 Amenity Grass - Rear Gardens** (300mm topsoil depth)

S1 - Shrub Planting 450mm topsoil depth

S2 - Shrub Planting: Public Areas 450mm topsoil depth

S3 - Residential Edging Buffer 450mm topsoil depth

HARD LANDSCAPE

Homezone Residential Roadway - Shared Surface
Tarmacadam, hot rolled with buff graphic chipping, with in-situ concrete kerbs

Main Roadway
Tarmacadam, with in-situ concrete kerbs

Concrete Footpath (to Engineer's Specification)
In-situ concrete. Brushed with trowel edge finish with PC concrete kerbs.

Feature Paving - Permeable Paving

Roadside Parking
Permeable tarmac, or similar approved

Own Curtilage Parking
Permeable Paving

Compacted Gravel Surface
Ballylusk or similar, as approved

Cycle Path
Tarmacadam, colour to be decided

Playground Surfacing
Wetpour Safety Surface

LANDSCAPE FURNITURE / FEATURES

Benches
Hartecast HC2001S Bench or similar approved

Found Play Elements
Natural Play Elements - mounding, stepping stones, balance logs, vertical logs, as agreed prior to taking in charge

Structured Play Elements
Multi-age play Elements

Painted Games
Thermoplastic painted games on concrete

BOUNDARY TREATMENT

Feature Wall (2m high)
Stone or Wet dash with block finish or similar approved

Residential Boundary Fence (1.8m high)
Timber panel & concrete post fence or similar approved


Steel Railing (1.2m high)
(3 Bar Powder Coated Black) or similar approved.

Gate Access to Back Gardens (1.8m high)
Solid Tongue and Groove Scandinavian Spruce Gate or similar approved

Structural Hedgerow (450mm topsoil depth / 100cm single row)
Species Name: *Prunus lusitana* Specification: c/g 3L 100cm ht. 500mm

Timber Post and Tension Mesh Fence
To T11 standard: SCD-00321 or similar approved

Landscape Masterplan sc.1:1000

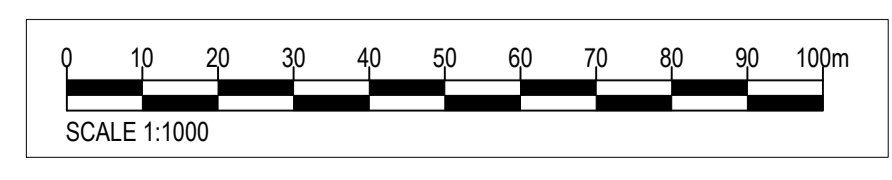

REV	DATE	BY	CHECKED	DESCRIPTION
H	30/08/2022	PL	RMD	Site Layout Update / Engineer Overlay
G	19/08/2022	PL	RMD	Site Layout Update / Lighting
F	12/08/2022	PL	RMD	Site Layout Update / Lighting
E	07/12/2021	PL	RMD	Planning
D	27/10/2021	PL	RMD	Pre Planning
C	12/10/2021	PL	RMD	Pre Planning
B	29/07/2021	PL	RMD	Pre Planning
A	27/07/2021	PL	RMD	Landscape Draft - Pre Planning

Project Title:	Moygaddy Castle SHD, Maynooth, Co. Meath	
Client:	Sky Castle	Dwg No. DWG 1.1
Drawing Title:	Landscape Masterplan 2	Scale 1:1000
Job No.	1607	Date 30/08/2022

RMDA
LANDSCAPE ARCHITECTS + CONSULTANTS

Ronan MacDiarmada + Associates Ltd.
Landscape Architects and Consultants.

5 Tootenhill, Rathcoole, Co. Dublin
tel: +353 1 412 4476 mob: 086 26 25 438
fax: +353 1 401 3748 e-mail: ronan@rmda.ie

This Drawing is Copyright ©