



Section Location Plan - sc. 1:2500




Section A-A' sc. 1:200

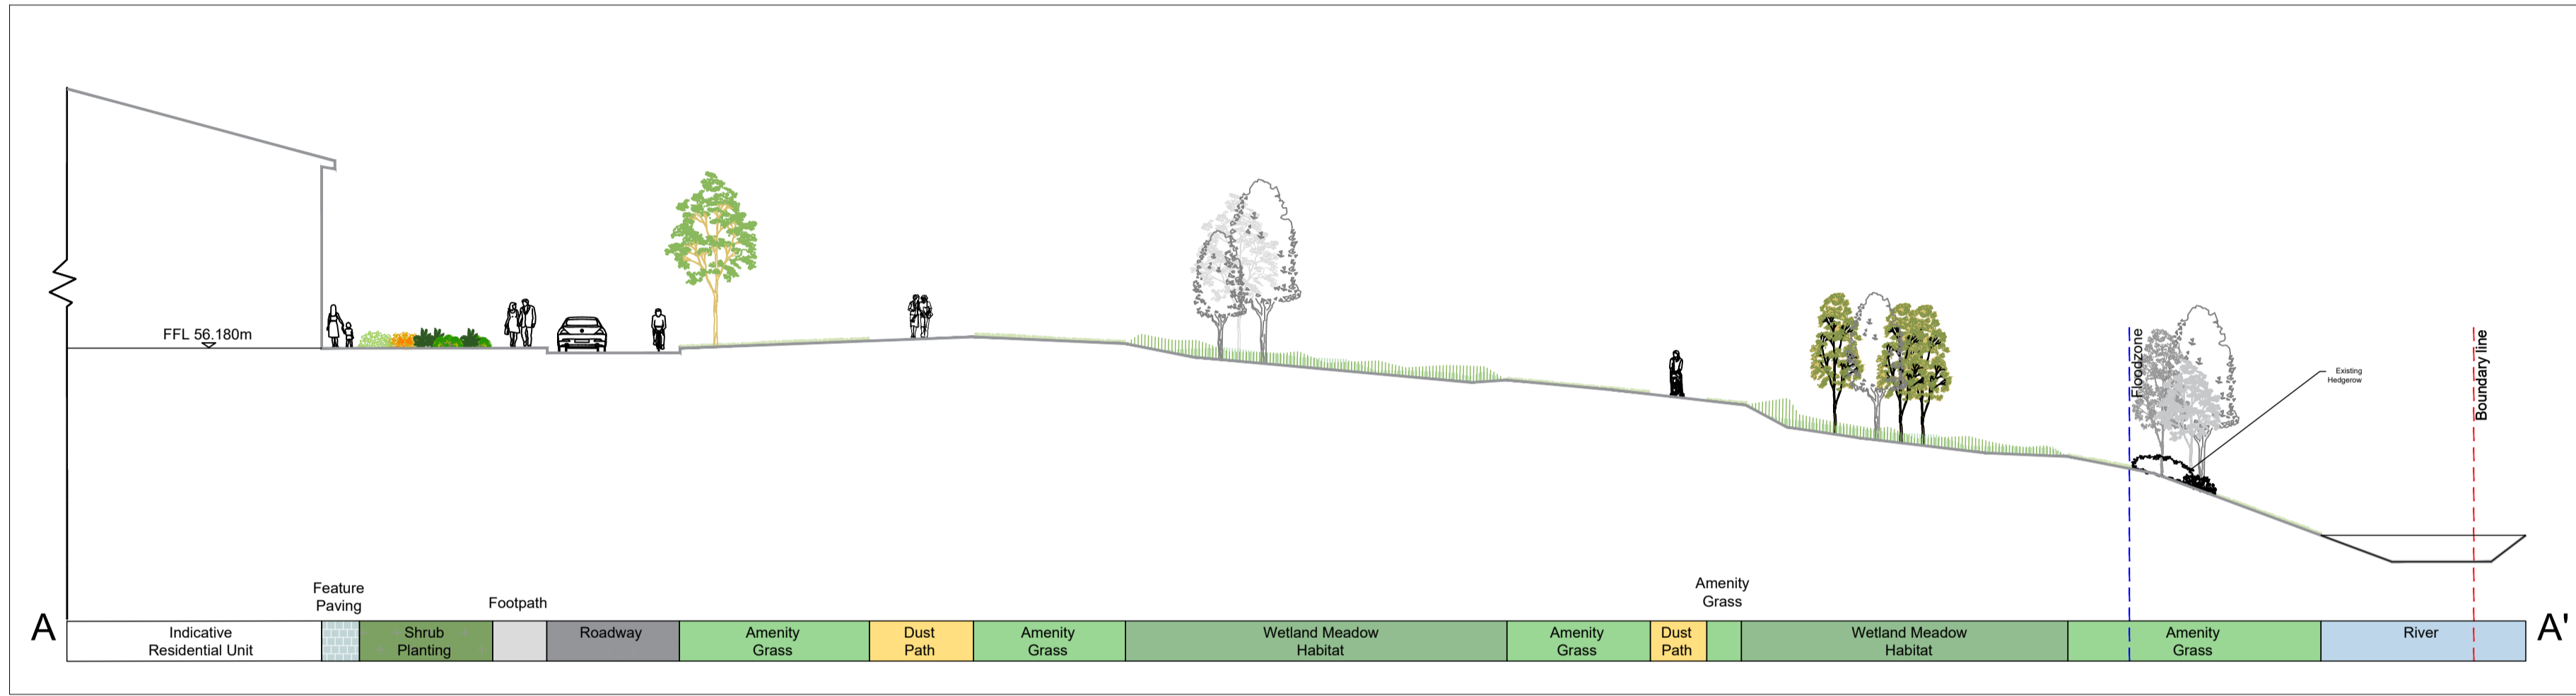

Section C-C' sc. 1:200

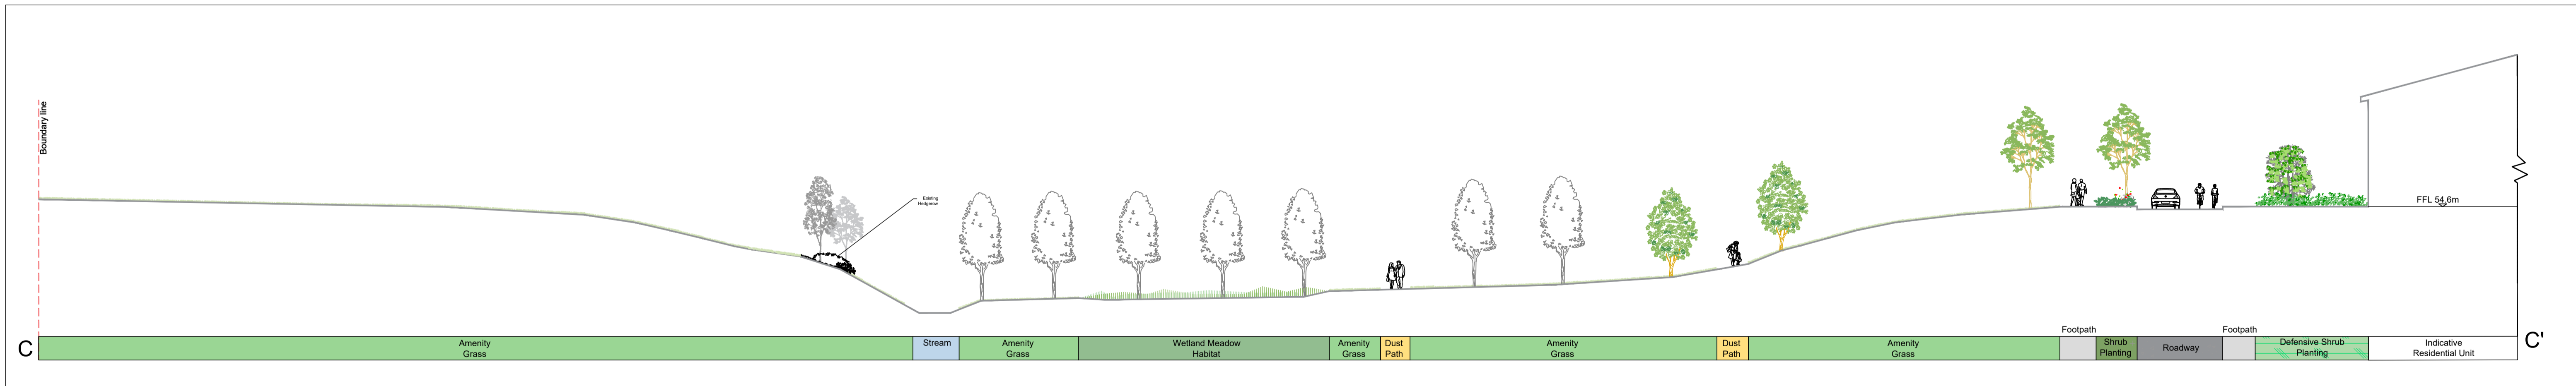

Section B-B' sc. 1:200

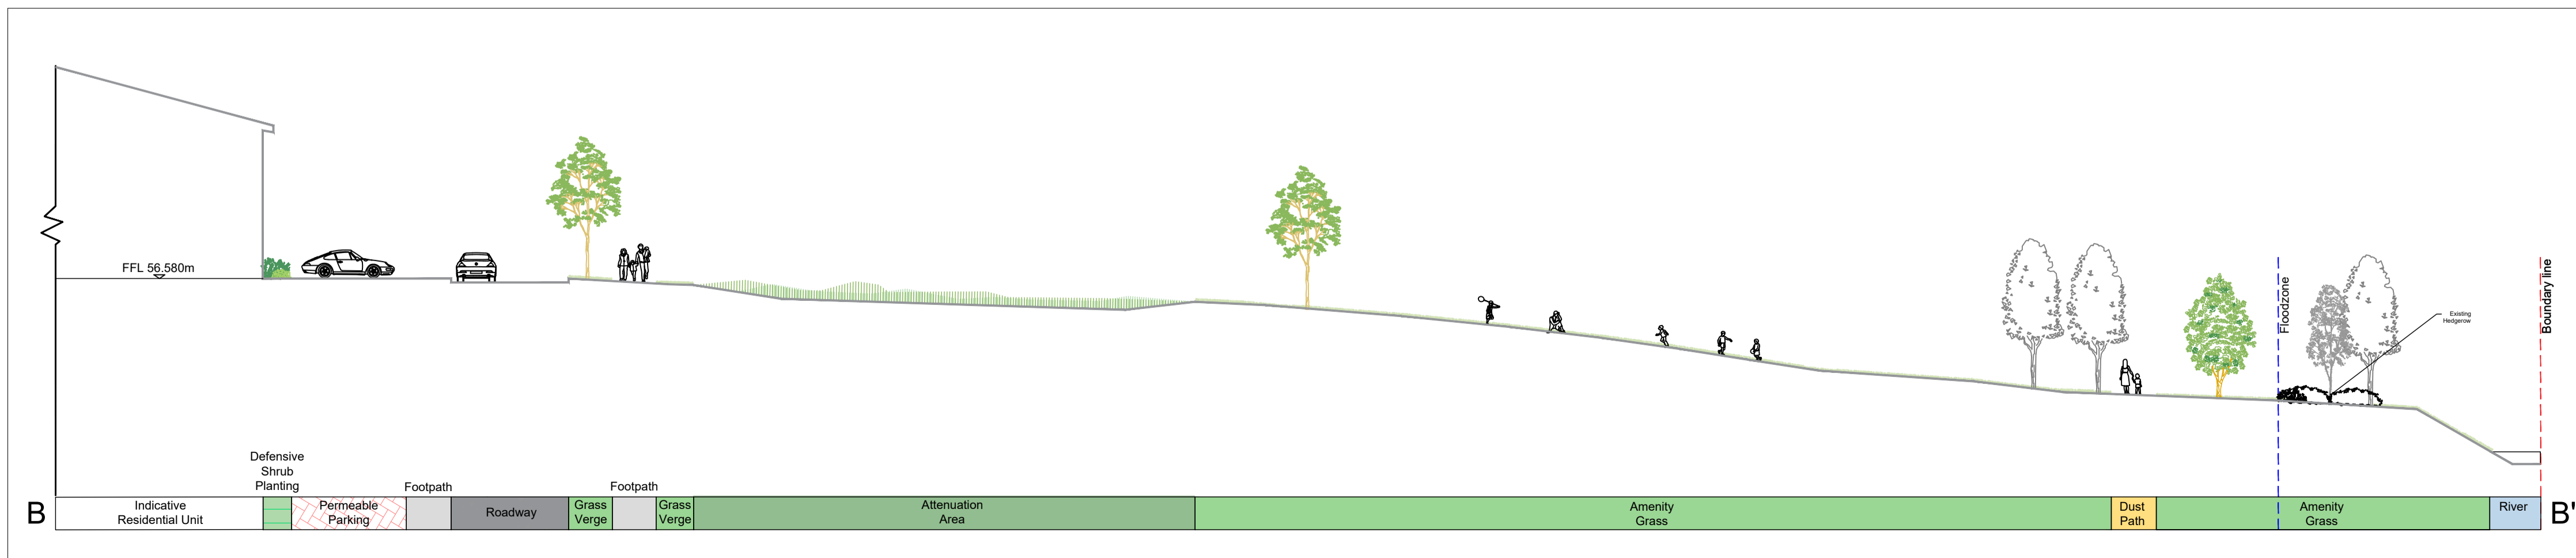

REV	DATE	BY	CHECKED	DESCRIPTION
H	30/08/2022	PL	RMD	Site Layout Update / Engineer Overlay
G	19/08/2022	PL	RMD	Site Layout Update / Lighting
F	12/08/2022	PL	RMD	Site Layout Update / Lighting
E	07/12/2021	PL	RMD	Planning
D	27/10/2021	PL	RMD	Pre Planning
C	12/10/2021	PL	RMD	Pre Planning
B	29/07/2021	PL	RMD	Pre Planning
A	27/07/2021	PL	RMD	Landscape Draft - Pre Planning

Project Title: Moygaddy Castle SHD, Maynooth, Co. Meath	
Client: Sky Castle	Dwg No. DWG 3.1
Drawing Title: Landscape Sections	Scale: <i>Varies</i>
Job No. 1607	Date 30/08/2022

RMDA
LANDSCAPE ARCHITECTS + CONSULTANTS

Ronan MacDiarmada + Associates Ltd.
Landscape Architects and Consultants.

5 Tootenhill, Rathcoole, Co. Dublin
tel: +353 1 412 4476 mob: 086 26 25 438
fax: +353 1 401 3748 e-mail: ronan@rmda.ie