


Site Section CC

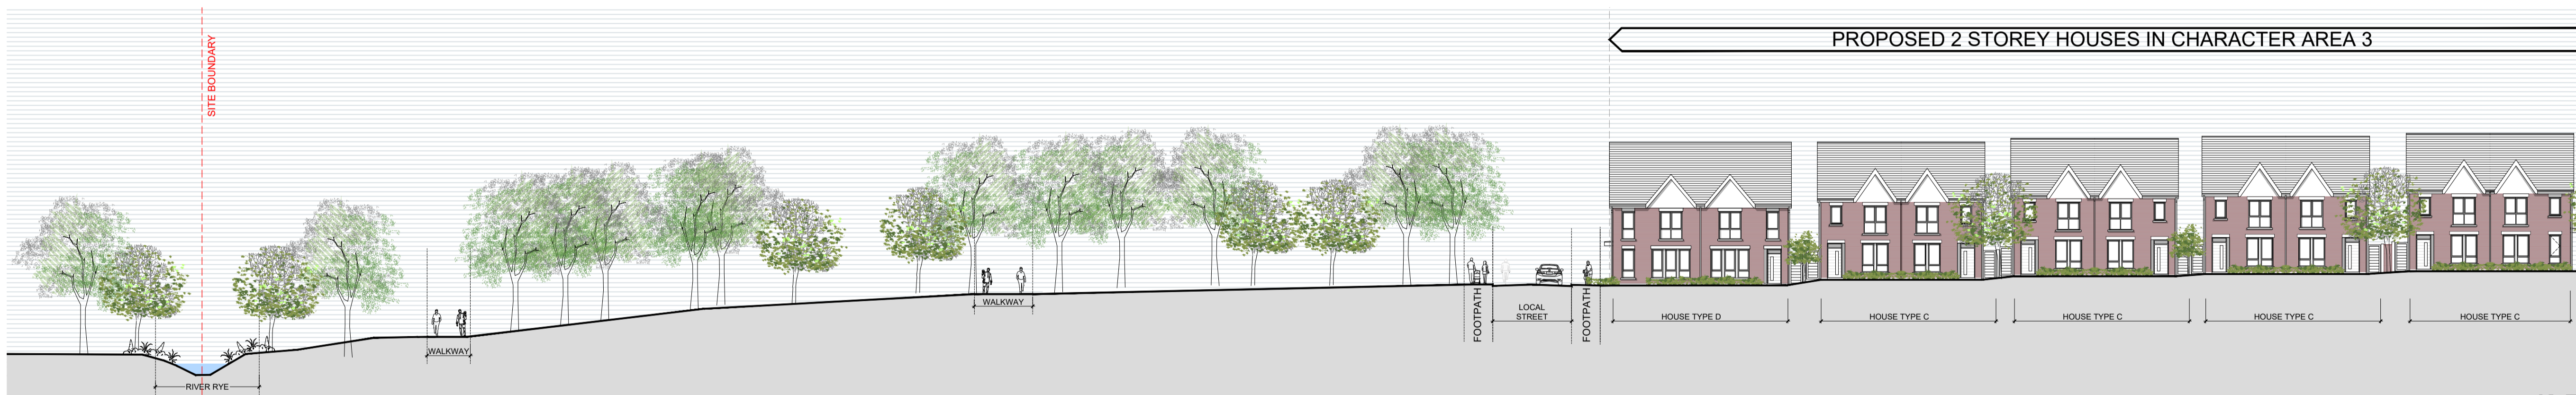

Site Section CC Continued




Site Section DD



Site Section DD Continued

KEY PLAN

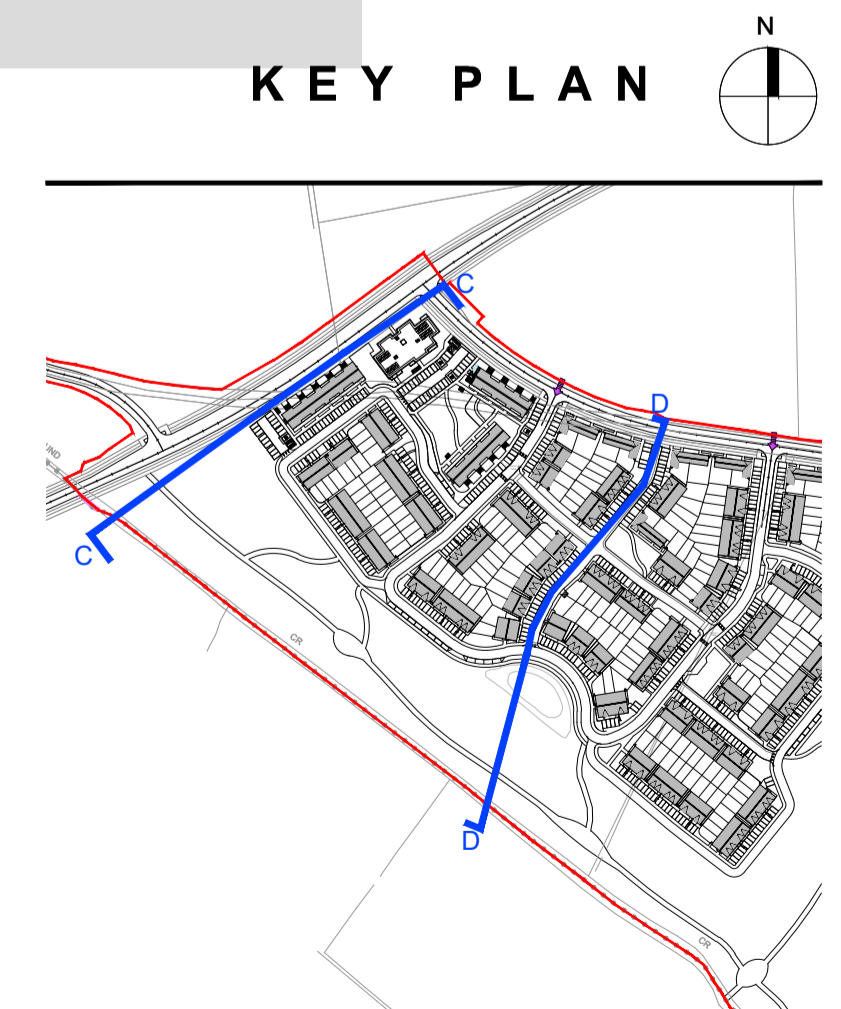

NOTES:

DO NOT SCALE FROM DRAWINGS. WORK TO FIGURED DIMENSIONS ONLY. ARCHITECT TO BE NOTIFIED OF ALL DISCREPANCIES.

REVISIONS		
DATE	DESCRIPTION	No.

<p>M^{RS} CROSSAN O'ROURKE MANNING ARCHITECTS</p>	PROJECT TITLE:	DATE:	DRAWN BY:
	Moygaddy, Maynooth, Co. Meath	Aug '22	JC
	DRAWING TITLE:	SCALE:	REVISION:
	Moygaddy Castle SHD	1:250 @A1	-
Site Sections CC & DD		JOB NO:	DRAWING NO:
1 Grantham Street, Dublin 8, D08 A4P9, Ireland		21006	PL118
Tel: 01-4787000 Fax: 01-4787111 E-Mail: arch@moom.com			