




Site Section GG

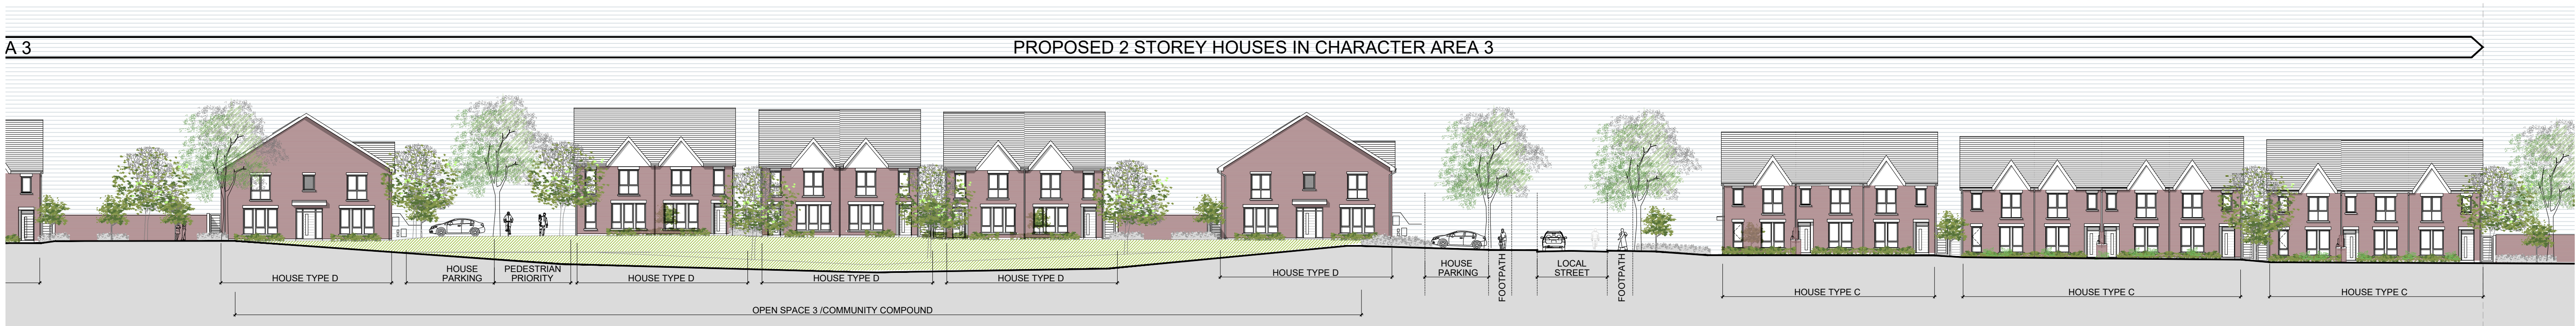


Site Section GG Continued

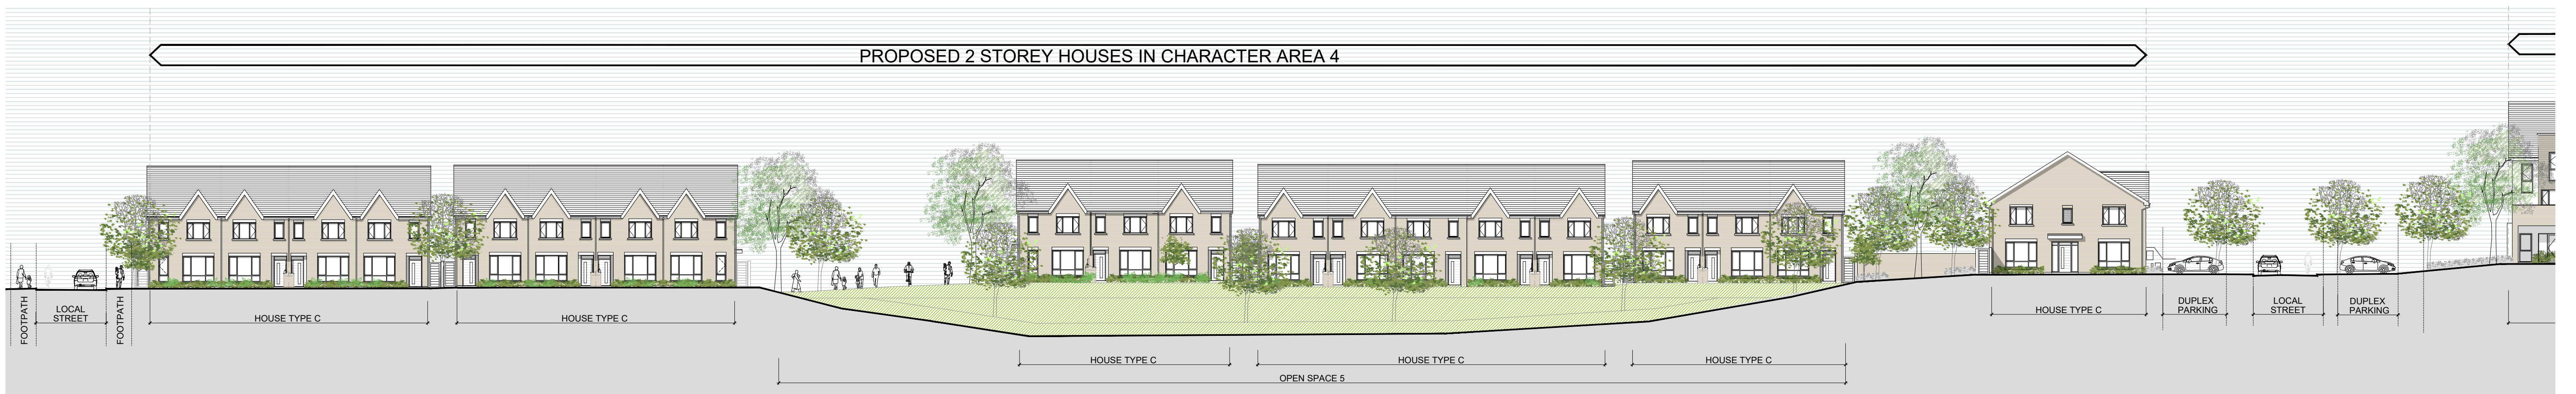

Site Section HH

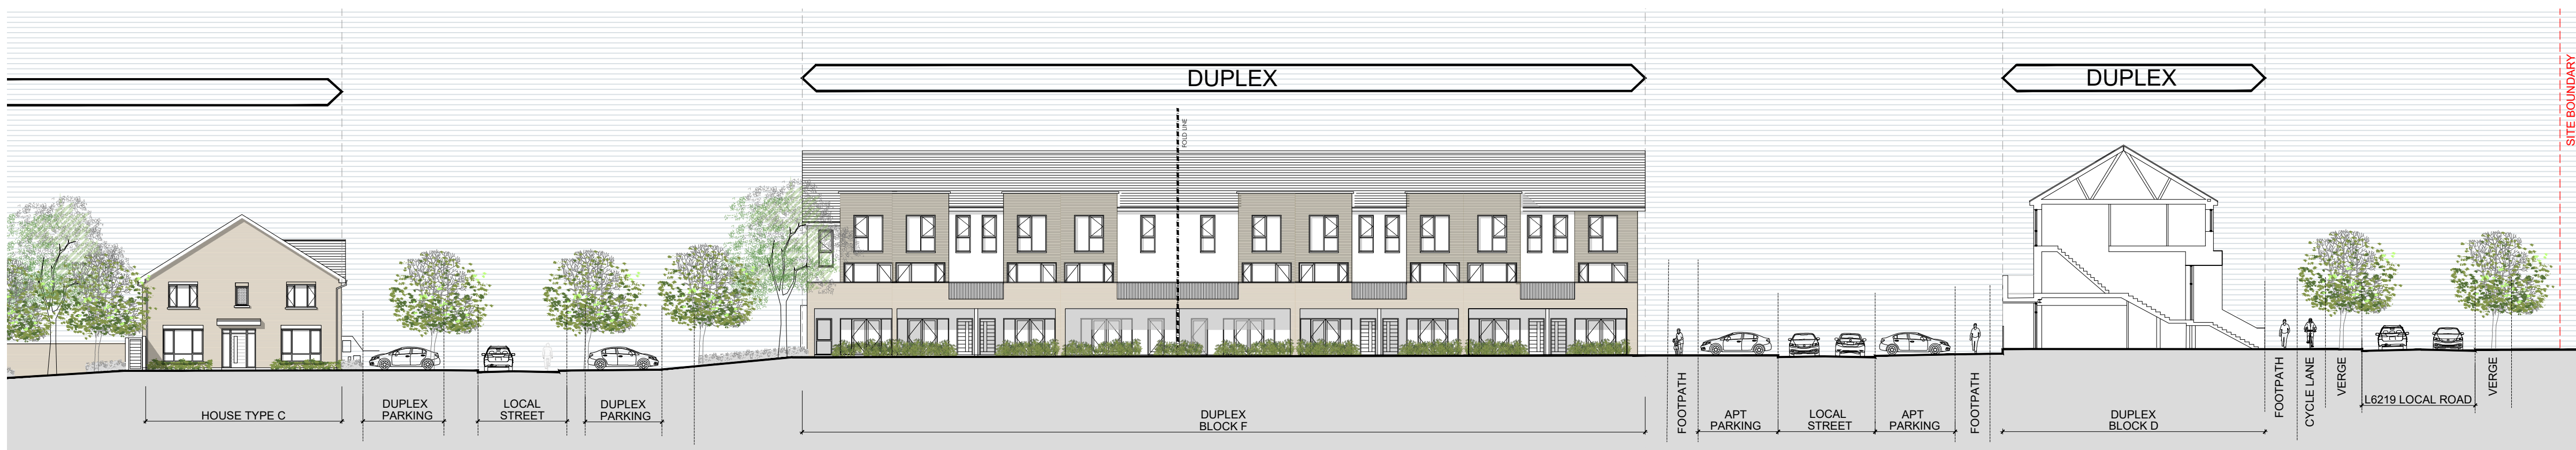

Site Section HH Continued

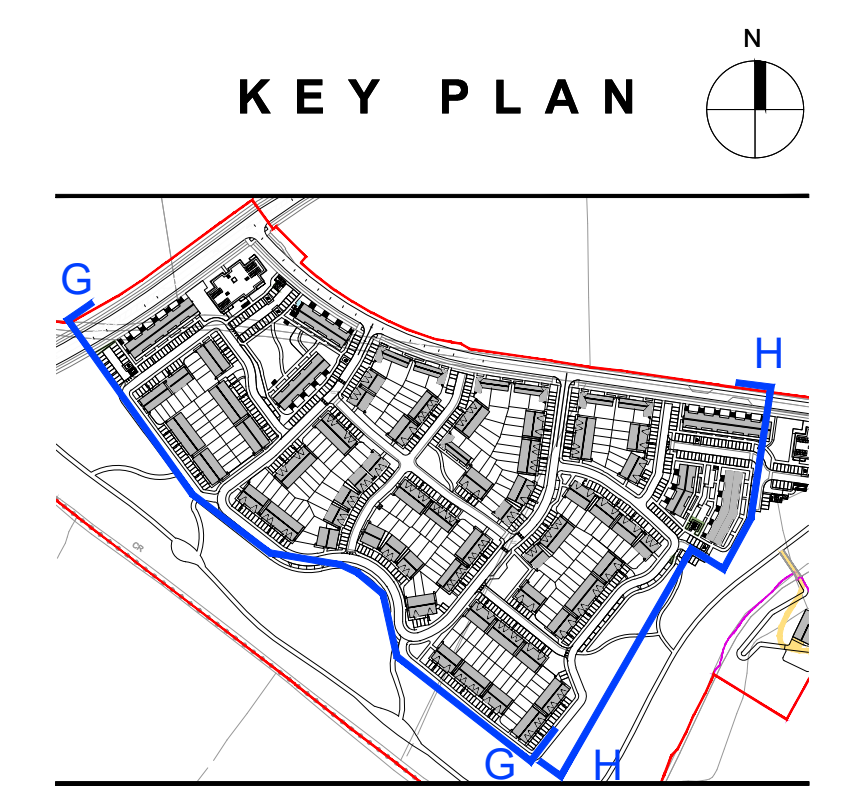

NOTES:
DO NOT SCALE FROM DRAWINGS. WORK TO FIGURED DIMENSIONS ONLY. ARCHITECT TO BE NOTIFIED OF ALL DISCREPANCIES.

| REVISIONS | | |
|-----------|-------------|-----|
| DATE | DESCRIPTION | No. |
| | | |
| | | |
| | | |
| | | |
| | | |

M^CROSSAN O'ROURKE MANNING ARCHITECTS

PROJECT TITLE: Moygaddy, Maynooth, Co. Meath

DRAWING TITLE: Moygaddy Castle Phase 1A Site Sections GG & HH

DATE: Aug '22

SCALE: 1:250 @A1

JOB NO: 21006

PL120

DATE: Aug '22

REVISION: -

DRAWN BY: SB