

KEY PLAN (NTS)


GENERAL NOTES
 THIS DRAWING IS TO BE READ IN CONJUNCTION WITH ARCHITECTS, ENGINEERS AND LANDSCAPE ARCHITECTS DOCUMENTS.

NOTES ON FINISHES

ROOF: TO BE FINISHED WITH FIBRE CEMENT TILE
 WALLS: TO BE FINISHED IN A COMBINATION OF TROWEL FINISHED SAND / CEMENT RENDER
 JOINERY: ALL WINDOWS, DOORS, FASCIA / SOFFIT LININGS TO BE UPVC, ALUMINIUM OR TIMBER FOR PAINTING / STAINING.
 RAINWATER GOODS: TO BE UPVC OR ALUMINIUM.



SOUTH-EAST (FRONT)
ELEVATION A

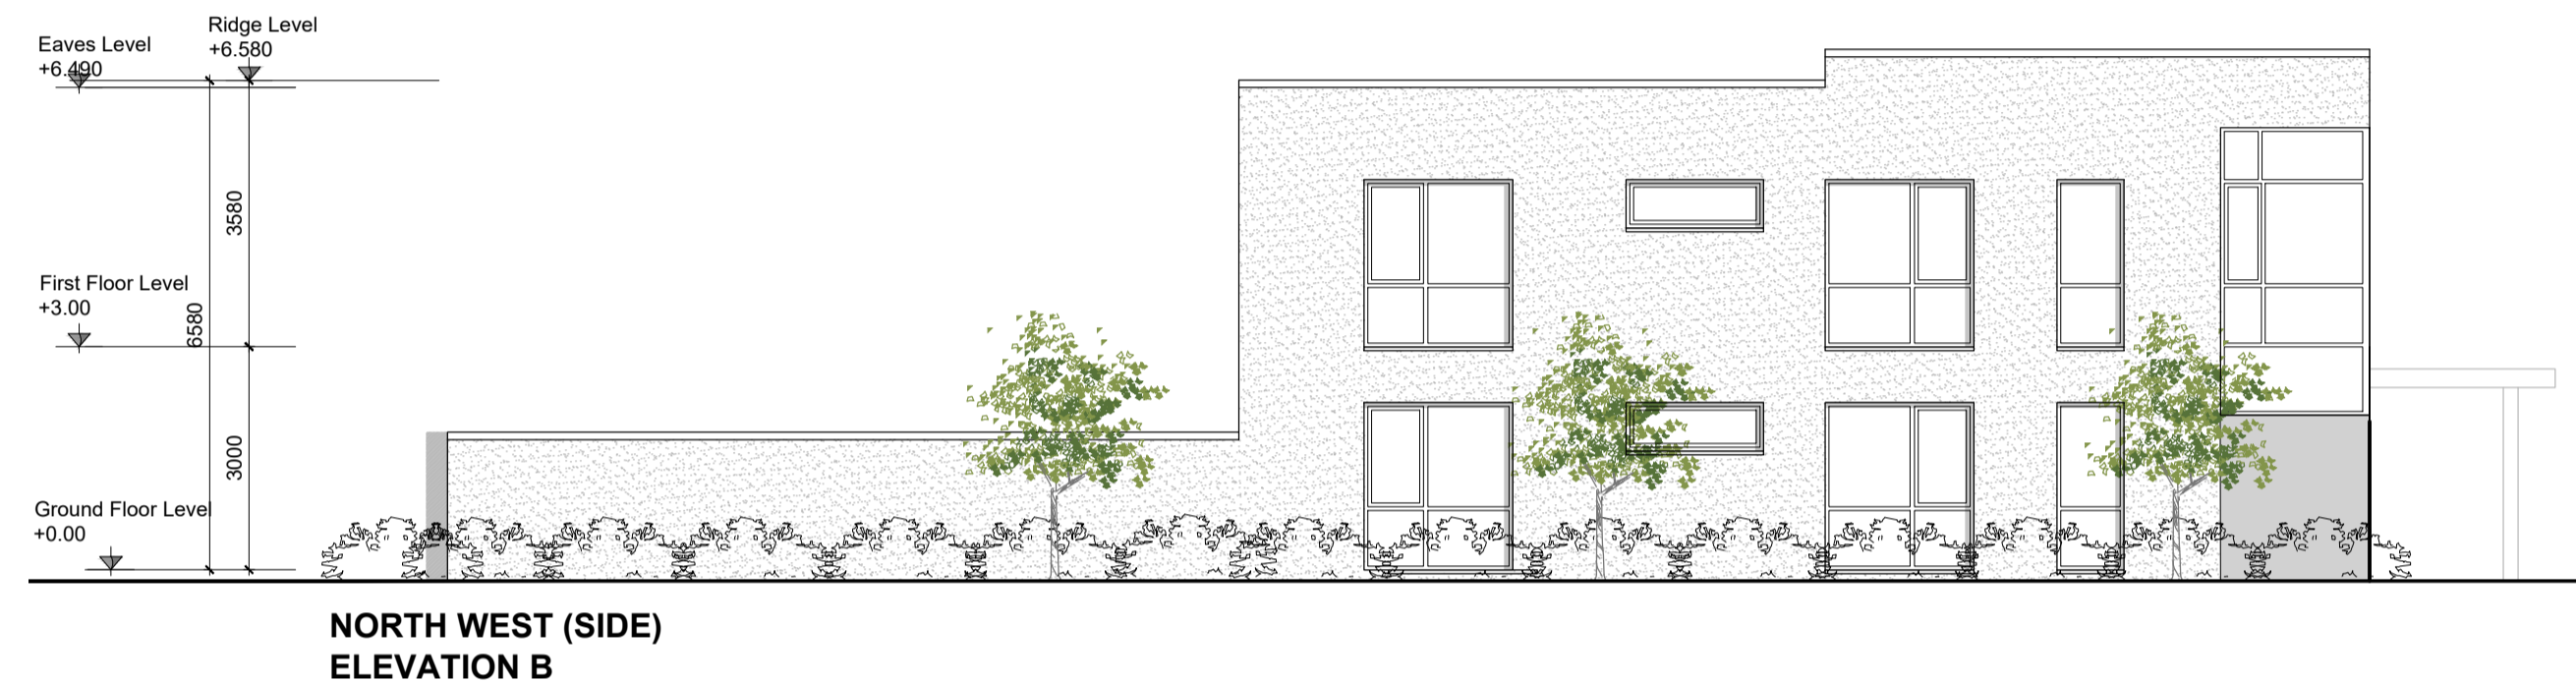

NORTH WEST (SIDE)
ELEVATION B



NORTH WEST (REAR)
ELEVATION C



NORTH EAST (SIDE)
ELEVATION D

NOTES:

DO NOT SCALE FROM DRAWINGS. WORK TO FIGURED DIMENSIONS ONLY. ARCHITECT TO BE NOTIFIED OF ALL DISCREPANCIES.

REVISIONS		
DATE	DESCRIPTION	No.

 MR CROSSAN O'ROURKE MANNING ARCHITECTS	PROJECT TITLE:	Moygaddy, Maynooth, Co. Meath	DATE:	Aug '22	DRAWN BY:	JC
	DRAWING TITLE:	Phase 1A - Creche Elevations	SCALE:	1:100 @A1	REVISION:	-
	JOB NO.:	21006	DRAWING NO.:	PL501		
	<small>1 Grattan Street, Dublin 8, Ireland. D08 A4P7 Tel: 01-4788700 Fax: 01-4788711 E-Mail: arch@mccorm.com</small>					