


**PARAPET POST WITH A 6mm FILLET WELD  
ALL ROUND TO DECK PLATE**


SCALE 1:20

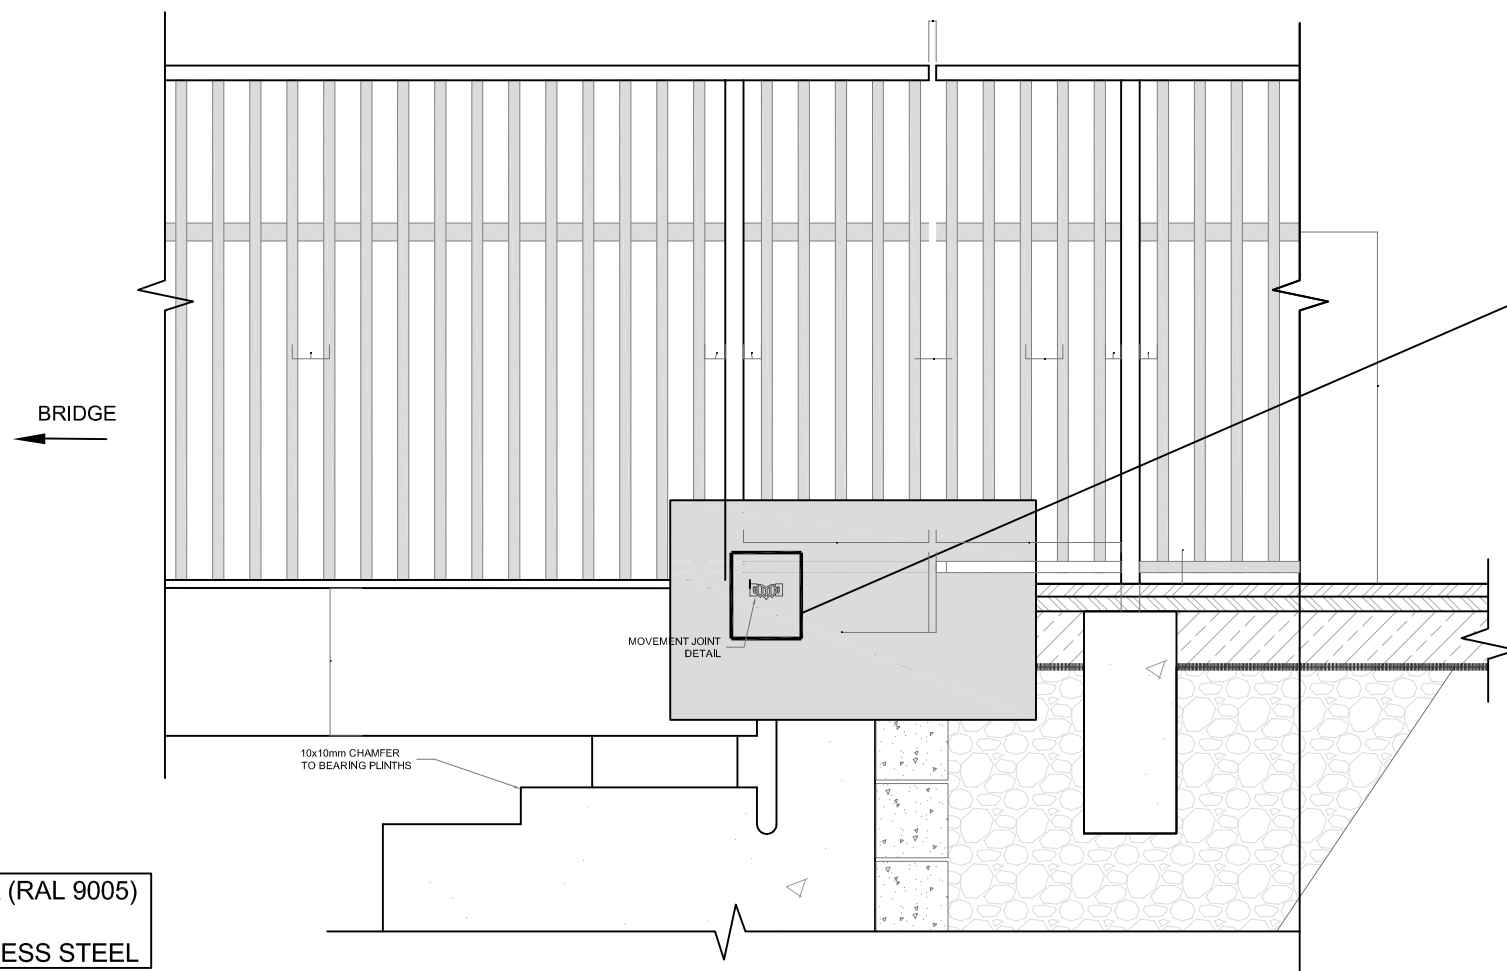

**DETAIL D  
BRIDGE PARAPET DETAIL**

SCALE 1:10

**NOTE: ALL SECTIONS PAINTED BLACK (RAL 9005)  
EXCEPT FOR HANDRAIL AND  
101.6 x 6.3 CHS WHICH WILL BE STAINLESS STEEL**

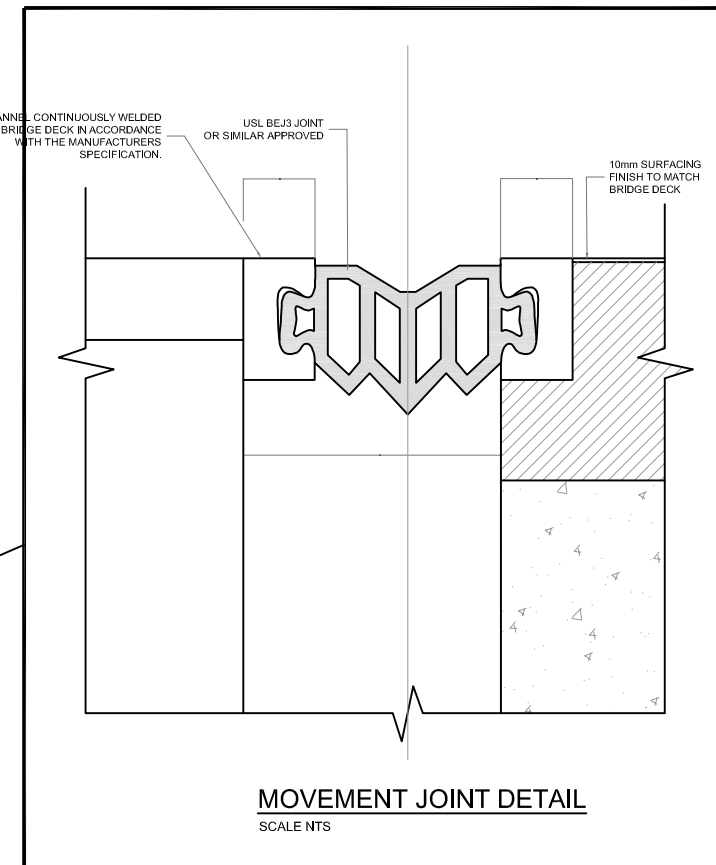

**MOVEMENT JOINT DETAIL**

SCALE NTS

**PLANNING DRAWING.**

NOT FOR CONSTRUCTION.

ALL LEVELS GIVEN ARE

RELATIVE TO ORDNANCE DATUM.

THIS DRAWING HAS BEEN ISSUED FOR INFORMATION

PURPOSES ONLY AND MUST NOT BE USED

FOR CONSTRUCTION UNDER ANY CIRCUMSTANCES

- FOR SETTING OUT REFER TO ARCHITECT'S DRAWINGS.
- THIS DRAWING TO BE READ IN CONJUNCTION WITH ALL OTHER ARCHITECTURAL AND ENGINEERING DRAWINGS AND ALL OTHER RELEVANT DRAWINGS AND SPECIFICATIONS.
- DO NOT SCALE THIS DRAWING. USE FIGURED DIMENSIONS ONLY.
- NO PART OF THIS DOCUMENT MAY BE REPRODUCED OR TRANSMITTED IN ANY FORM OR STORED IN ANY RETRIEVAL SYSTEM OF ANY NATURE WITHOUT THE WRITTEN PERMISSION OF O'CONNOR SUTTON CRONIN AS COPYRIGHT HOLDER EXCEPT AS AGREED FOR USE ON THE PROJECT FOR WHICH THE DOCUMENT WAS ORIGINALLY ISSUED.

Rev No.	Date	Revision Note	Drn by	Chkd by	Rev No.	Date	Revision Note	Drn by	Chkd by
P01	24.08.22	SUITABLE FOR PLANNING	SN	GM					



Head Office,  
9 Prussia Street,  
Dublin 7,  
D07 KT57

TEL +353 (0)1 8682000

e: [contactus@ocsc.ie](mailto:contactus@ocsc.ie)  
w: [www.ocsc.ie](http://www.ocsc.ie)

Dublin | London | Belfast | Galway | Cork | Birmingham



Client: SKY CASTLE LTD  
Project: MOYGADY BRIDGES, MAYNOOTH,  
CO. MEATH  
Title: ROADS MOORS  
PEDESTRIAN BRIDGE 3  
SHEET 2 OF 2

Code	Originator	Zone	Level	Type	Role	Number	Status	Revision
S665	OCSC	XX	XX	DR	C	1710	S8	P01

Date: AUG'22 Scale: SHOW @ A1 Dm by: SN Chkd by: GM Aprvd by: AH