


Site Section EE




Site Section EE Continued

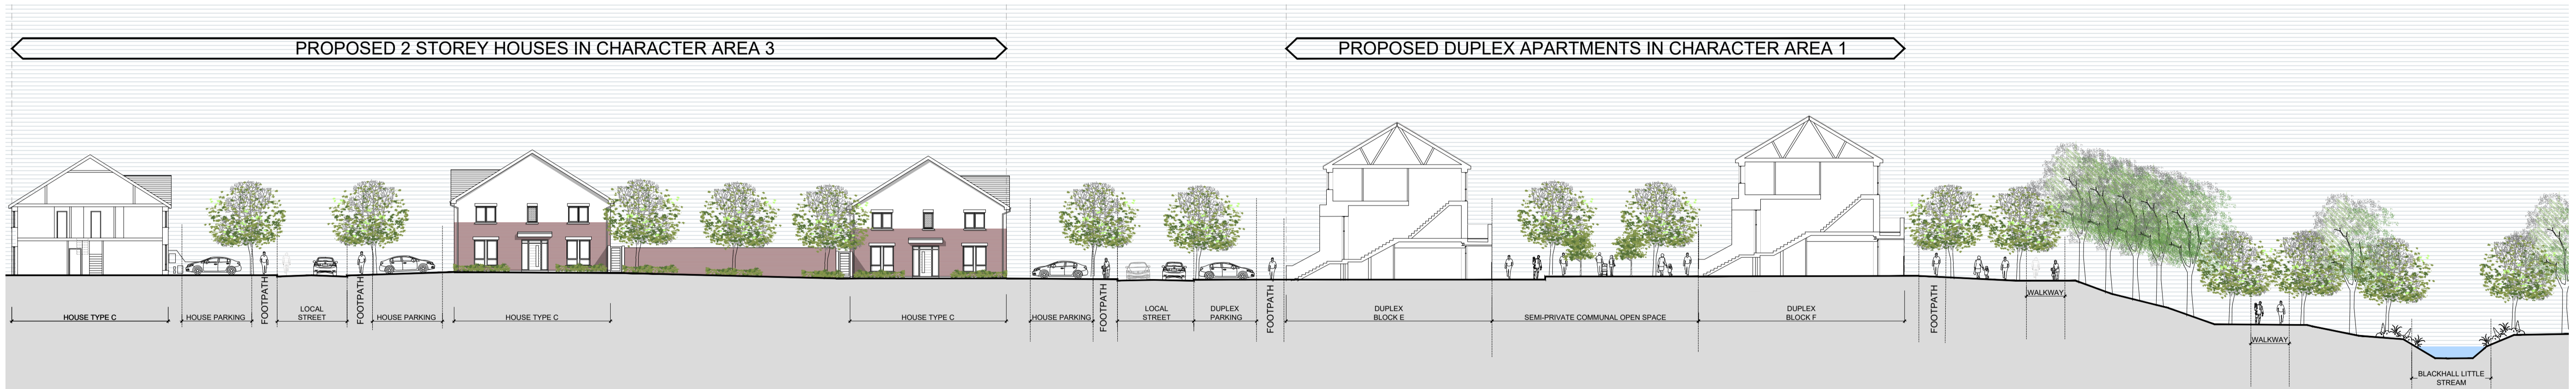

Site Section FF

KEY PLAN

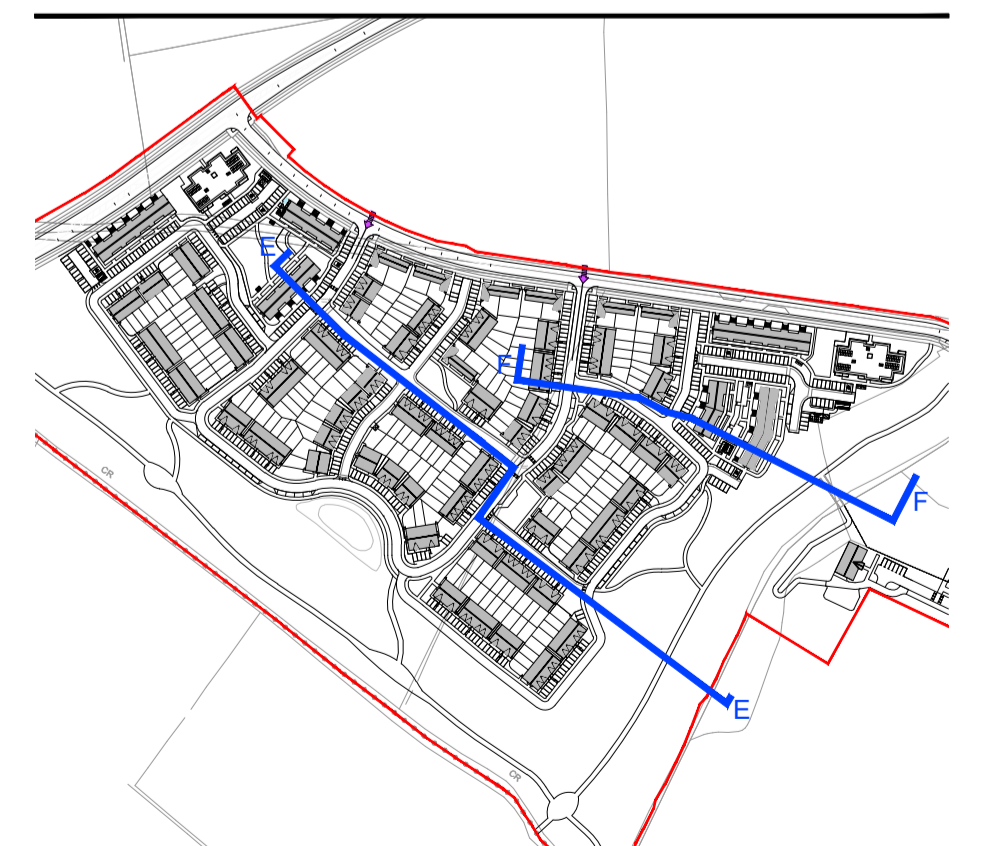

NOTES:

DO NOT SCALE FROM DRAWINGS. WORK TO FIGURED DIMENSIONS ONLY. ARCHITECT TO BE NOTIFIED OF ALL DISCREPANCIES.

REVISIONS

DATE	DESCRIPTION	No.

<p>M^CROSSAN O'ROURKE MANNING ARCHITECTS</p>	PROJECT TITLE:	DATE:	DRAWN BY:
	Moygaddy, Maynooth, Co. Meath	Aug '22	JC
	DRAWING TITLE:	SCALE:	REVISION:
	Moygaddy Castle SHD	1:250 @A1	-
Site Sections EE & FF		JOB NO:	DRAWING NO:
1 Grantham Street, Dublin 8, D08 A9P7, Ireland Tel: 01-4787870 Fax: 01-47878711 E-Mail: arch@mccorm.com		21006	PL119